


Village of Nashville  
T 3 N R 7 W  
Barry County  
Michigan  
Sheet 1

- Address 1234
- Gap
- Overlap
- Real Property
- Personal Property
- Approved Split
- Plat
- Condominium
- Mobile Home Park

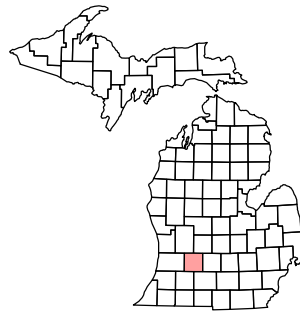


6	7	8	9	10	11	12
13	14	15	16	17	18	19
20	21	22	23	24	25	26
27	28	29	30	31	32	33
34	35	36	37	38	39	40

SE 1/4 Section 26  
08-52-002-  
Scale 1" = 200'



December 1997  
Revised October 1999  
Revised February 2001  
Revised January 2003  
Revised June 2004  
Revised May 2005  
Revised February 2007

All dimensions are from tax roll unless noted below.  
D = deeded M or S = surveyed  
SR = Surveyor's Record prior to 1915  
GLO = Government Land Office circa. 1830

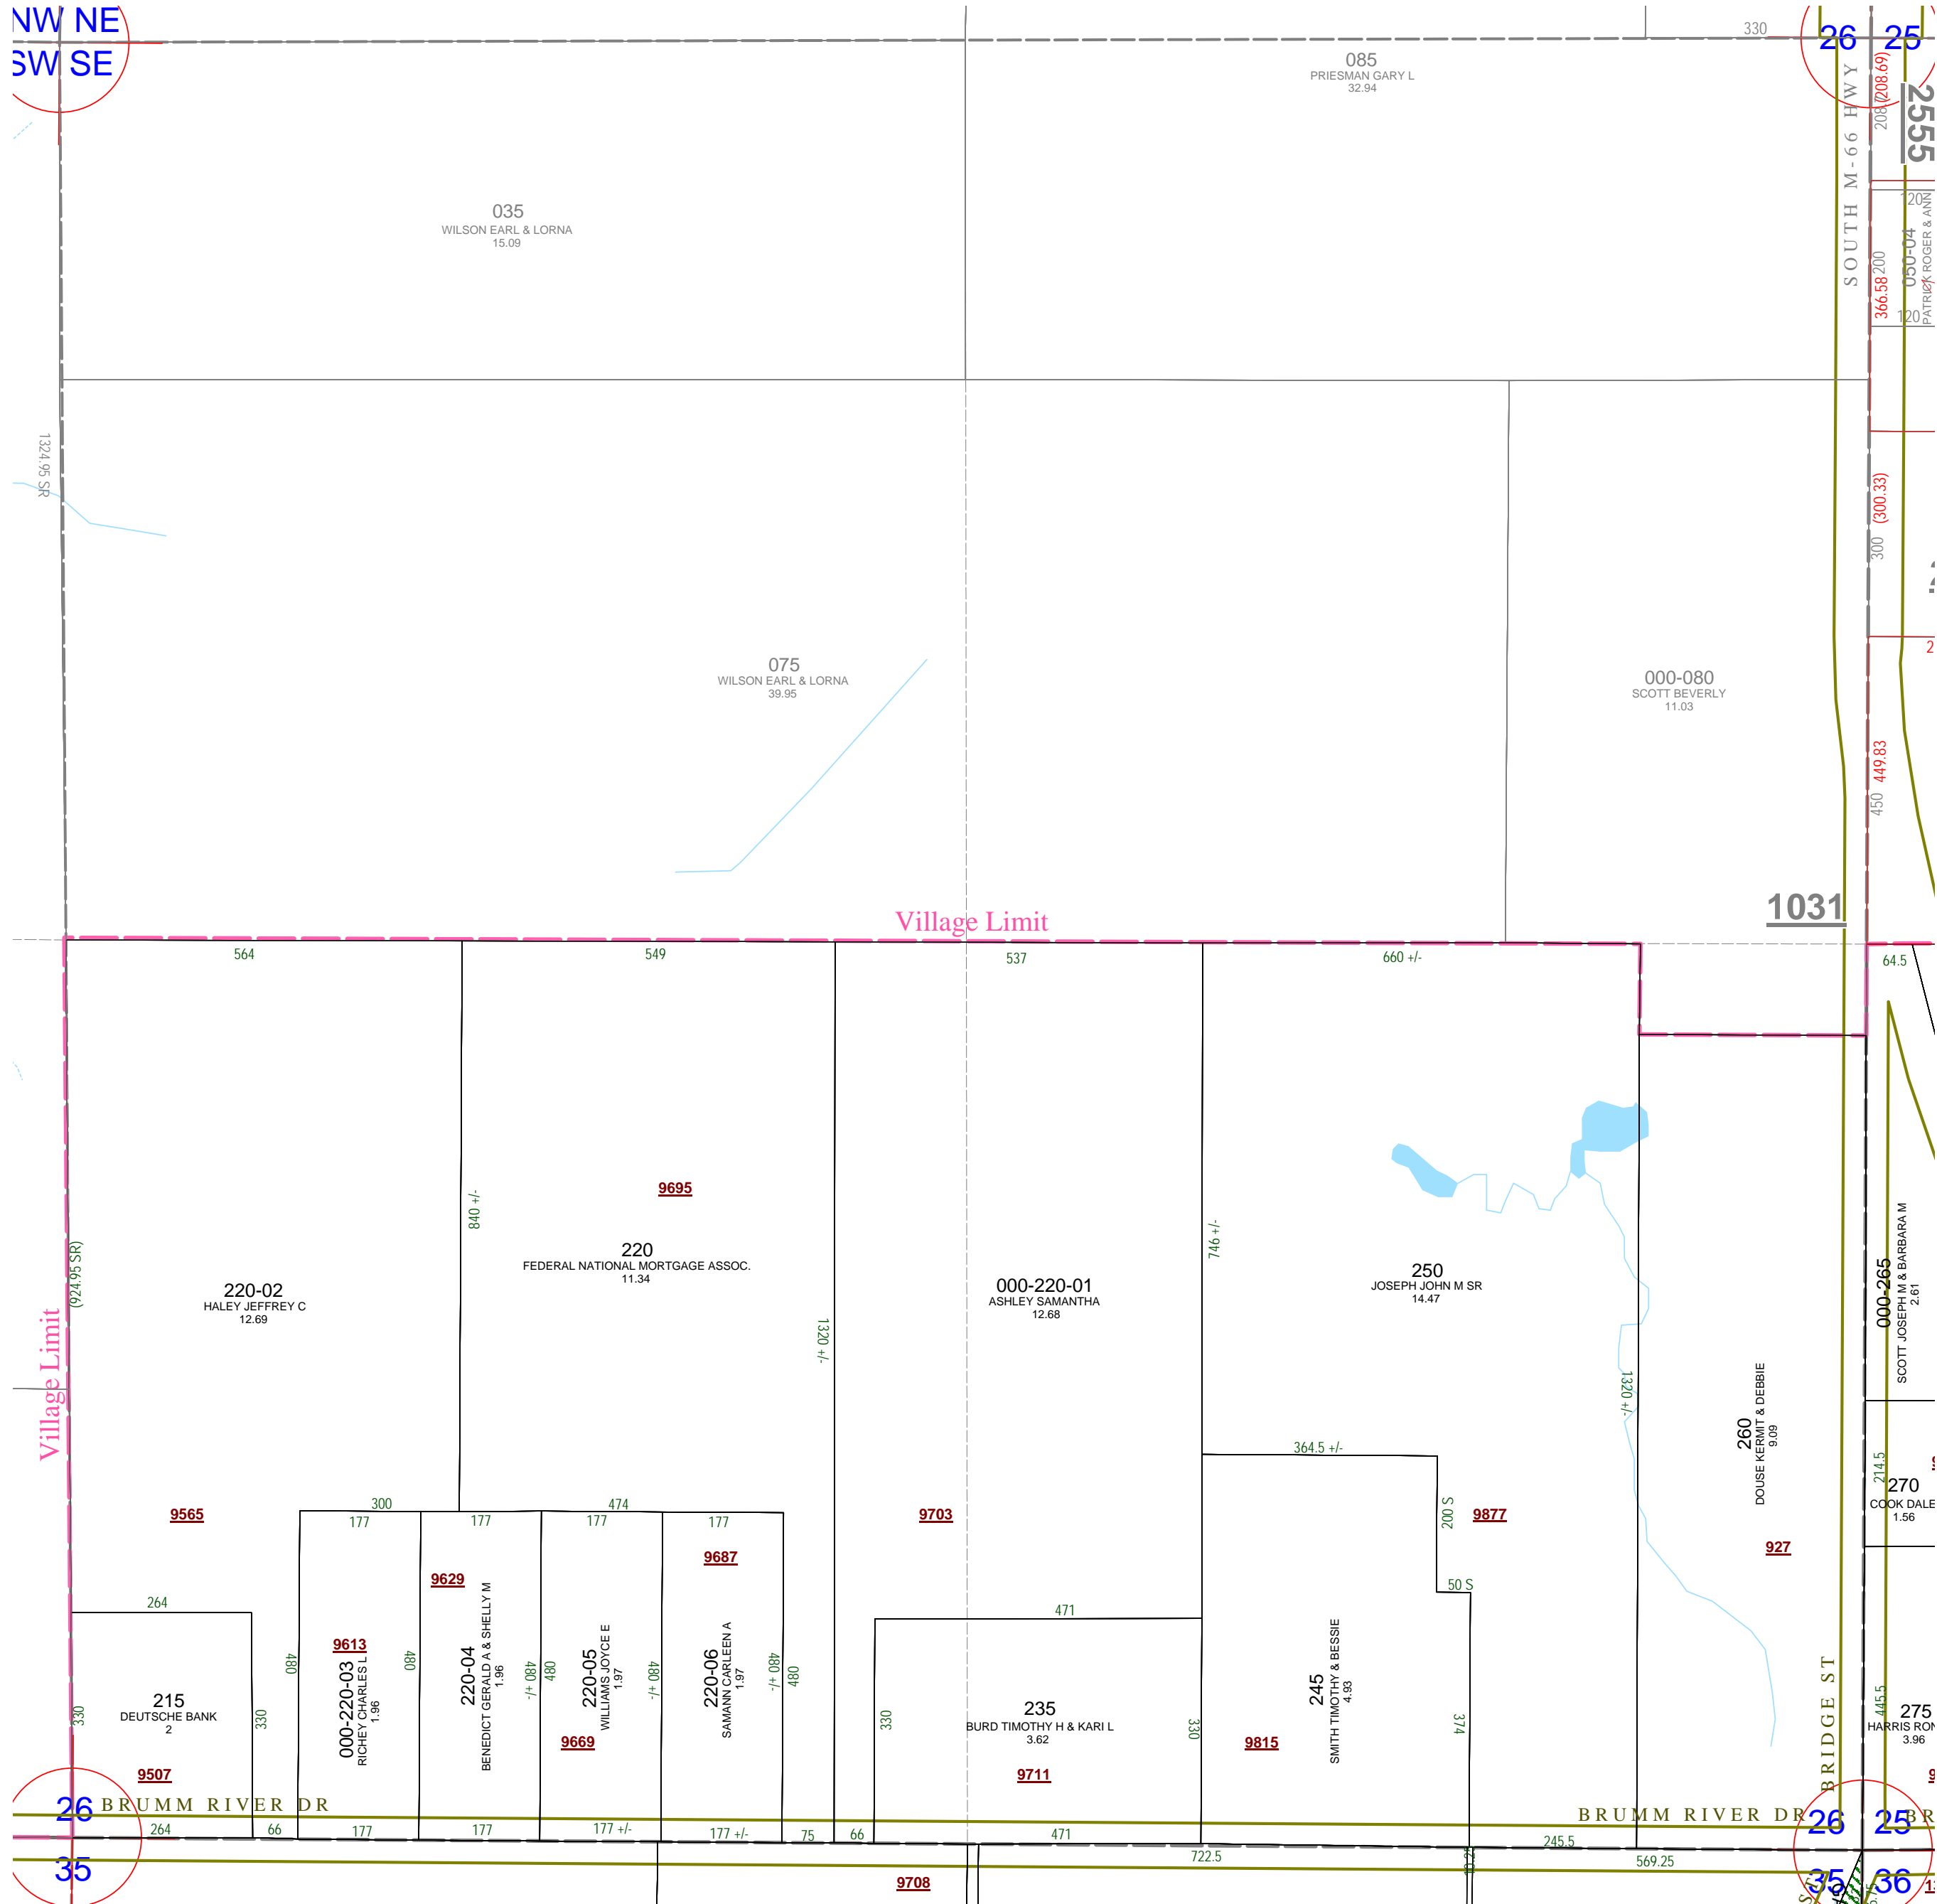

NW NE  
SW SE

Village Limit

Village Limit

26  
35

1031

26  
35  
36