


THORNAPPLE	IRVING	CARLTON	WOODLAND
YANKEE SPRINGS	RUTLAND	HASTINGS	CASTLETON
ORANGEVILLE	HOPE	BALTIMORE	MAPLE GROVE
PRAIRIEVILLE	DUBLIN BARRY	JOHNSTOWN	ASSYRIA

Village of Nashville  
T 3 N R 7 W  
Barry County  
Michigan  
Sheet 5-NE


- Address 1234
- Gap
- Overlap
- Real Property
- Personal Property
- Approved Split
- Plat
- Condominium
- Mobile Home Park

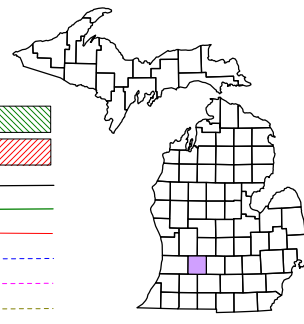

6	7	8	9	10	11	12
13	14	15	16	17	18	19
20	21	22	23	24	25	26
27	28	29	30	31	32	33
34	35	36	37	38	39	40


NE 1/4 NW 1/4 Section 36  
08-52-002-  
Scale 1"= 100'

January 2009

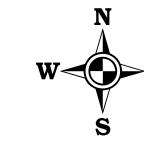

For tax years 2005 & prior parcel numbers had leading "000" after section unless otherwise noted.  
This tax map was compiled for tax administration purposes from county and township records. It does not represent a land survey.  
Barry County Land Information Services  
220 West State Street, Hastings MI 49058  
(269) 945-1292 or http://www.barrycounty.org/

All dimensions are from tax roll unless noted below.  
D = deeded M or S = surveyed  
SR = Surveyor's Record prior to 1915  
GLO = Government Land Office circa. 1830

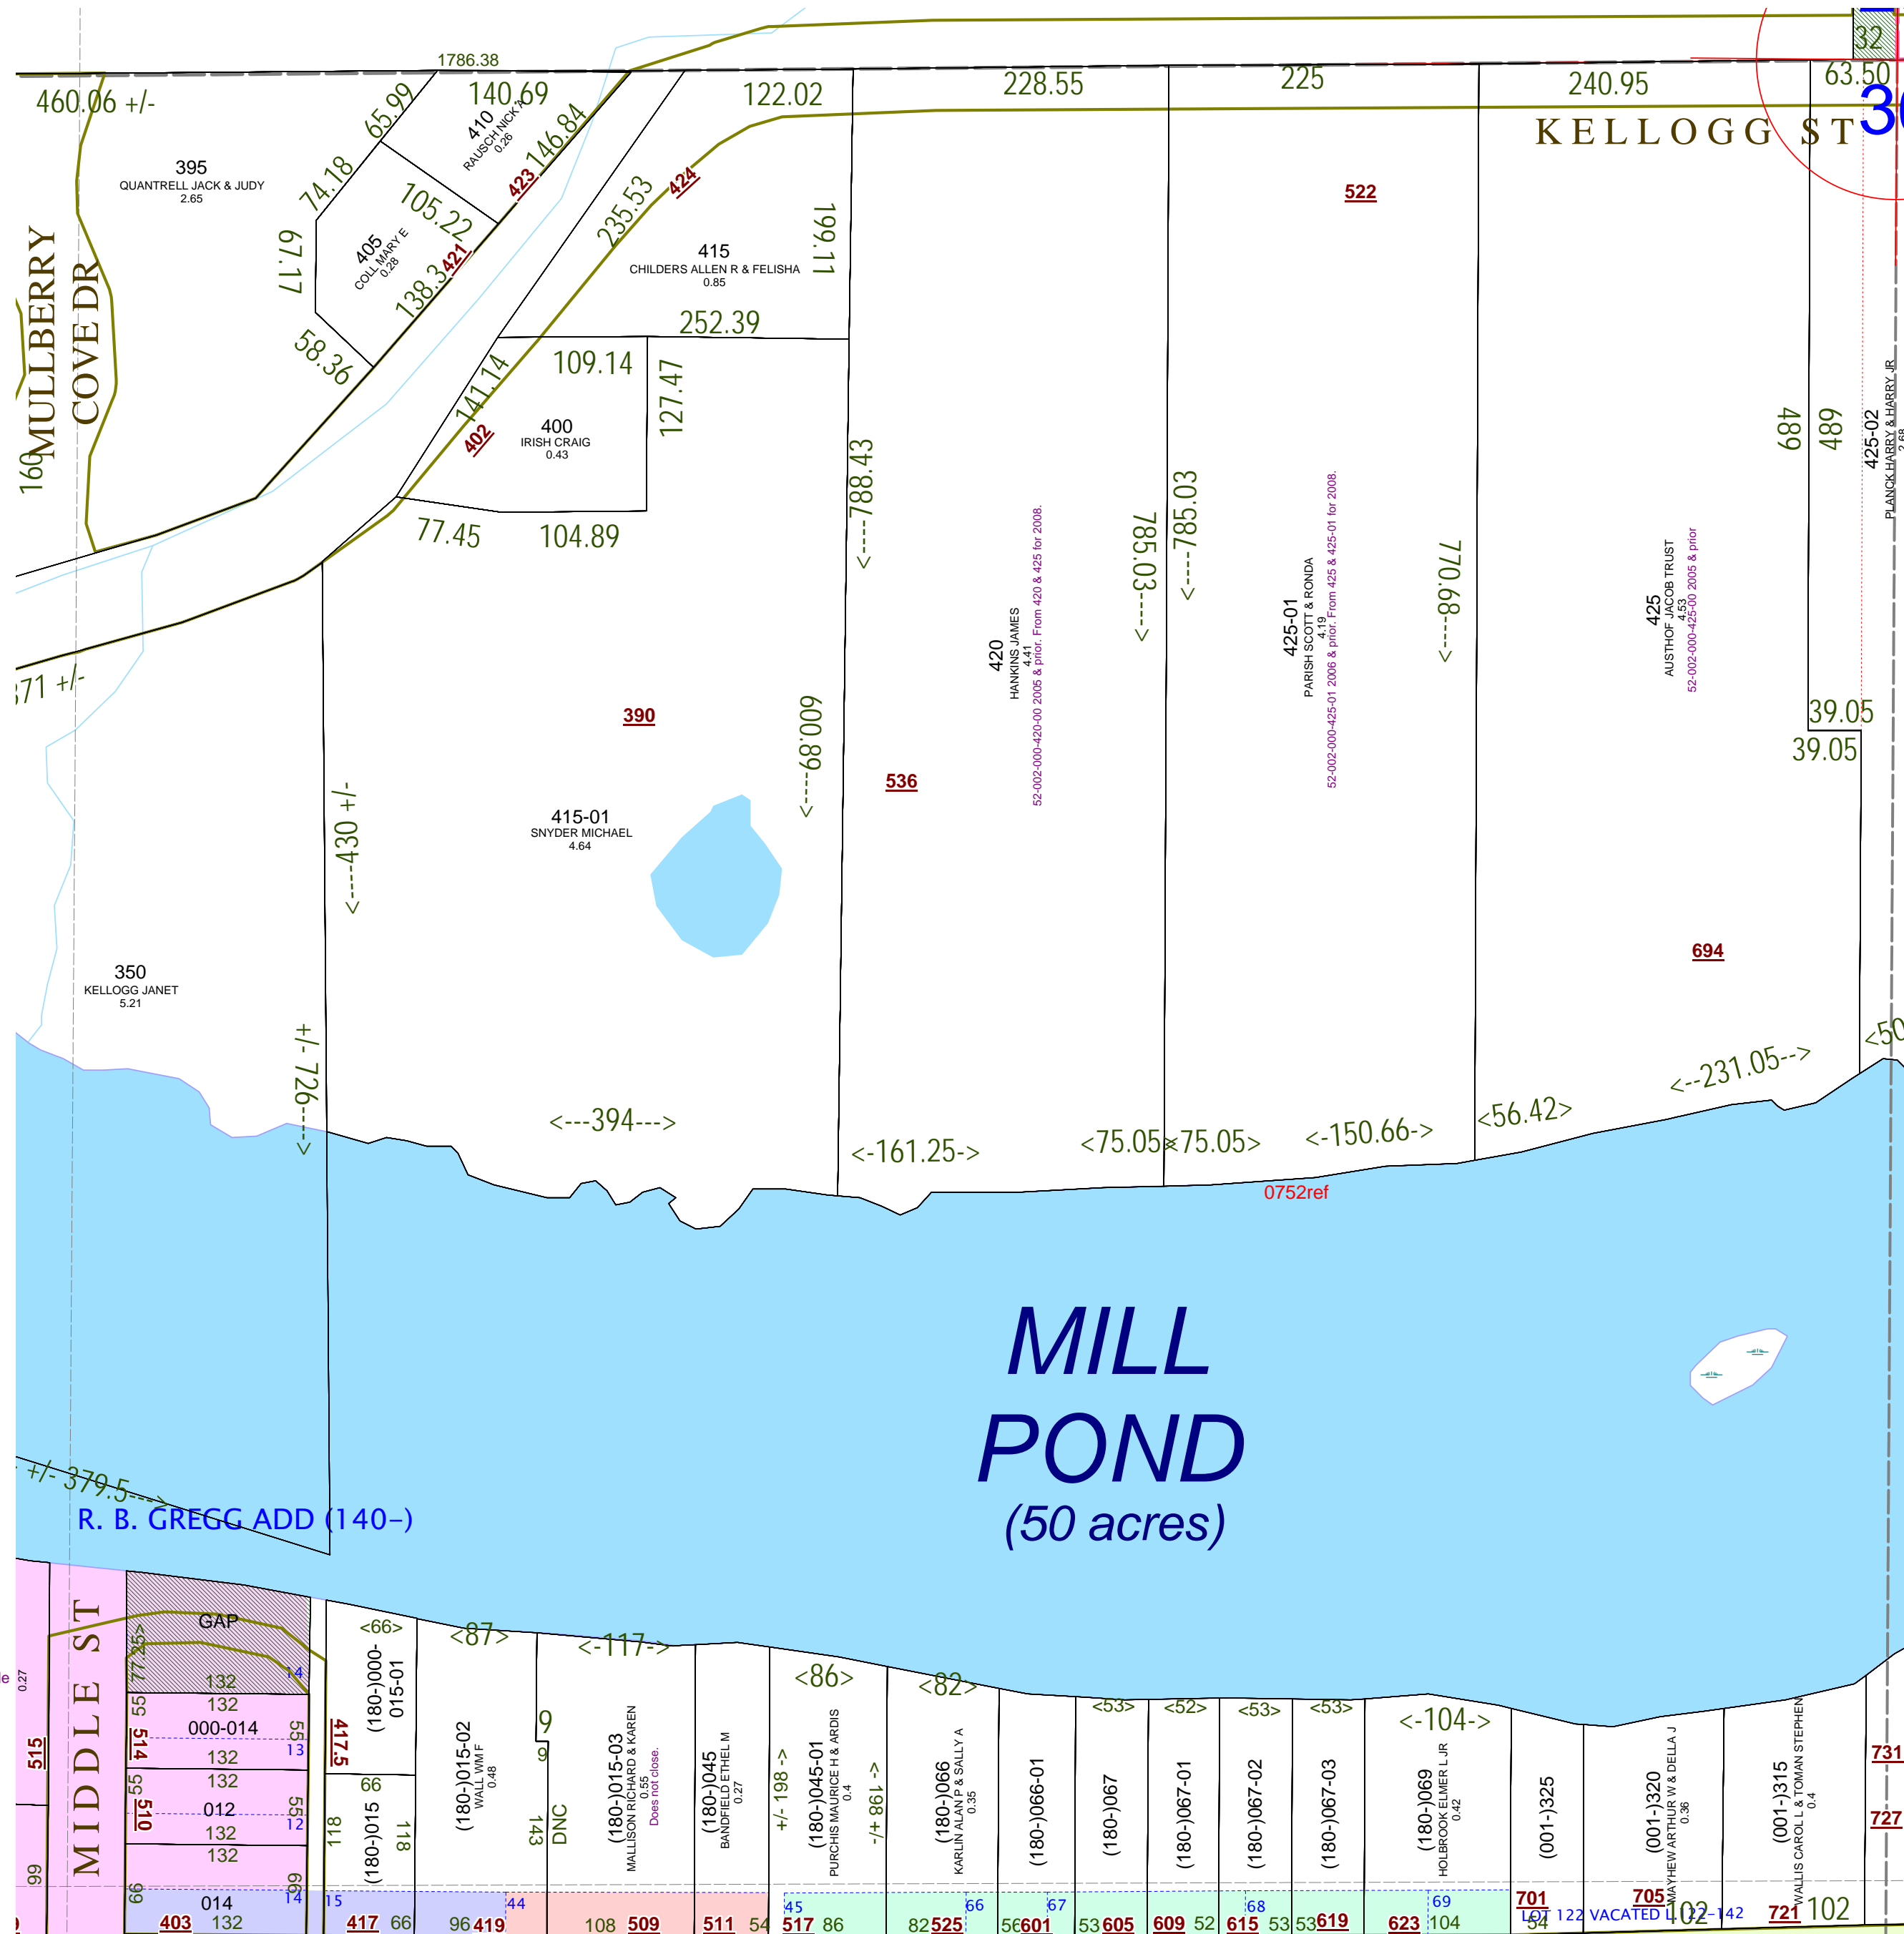

GAP which is park owned by Village of Nashville in L.157-426.

08-52-180-015-03 does not close because it is missing its last course.