


Hastings Charter Township
T 3 N R 8 W
Barry County
Michigan

Legend:

- Gap (Green hatched)
- Overlap (Red hatched)
- Address (1224)
- Real Property (Green line)
- Personal Property (Red line)
- Approved Split (Blue line)
- Flat (Purple line)
- Condominium (Yellow line)
- Mobile Home Park (Dotted line)

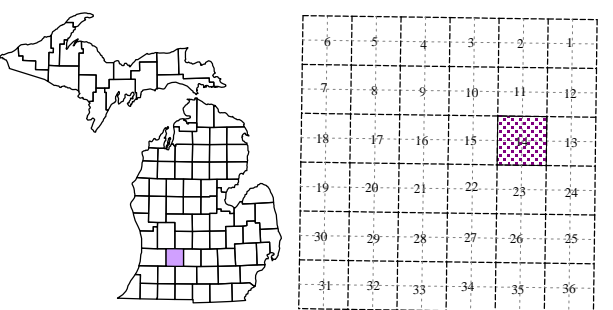


Section 14
08-06-014-
Scale 1" = 400'



This tax map was compiled for tax administration purposes from county and township records. It does not represent a land survey. Barry County Land Information Services 220 West State Street, Hastings MI 49058 (269) 945-1292 or <http://www.barrycounty.org/>

December 1997
Revised August 1999
Revised February 2001
Revised September 2002
Revised June 2003
Revised September 2004
Revised July 2006
Revised December 2008
All dimensions are from tax roll unless noted below.
D = deeded M or S = surveyed
SR = Surveyor's Record prior to 1915
GLO = Government Land Office circa. 1830

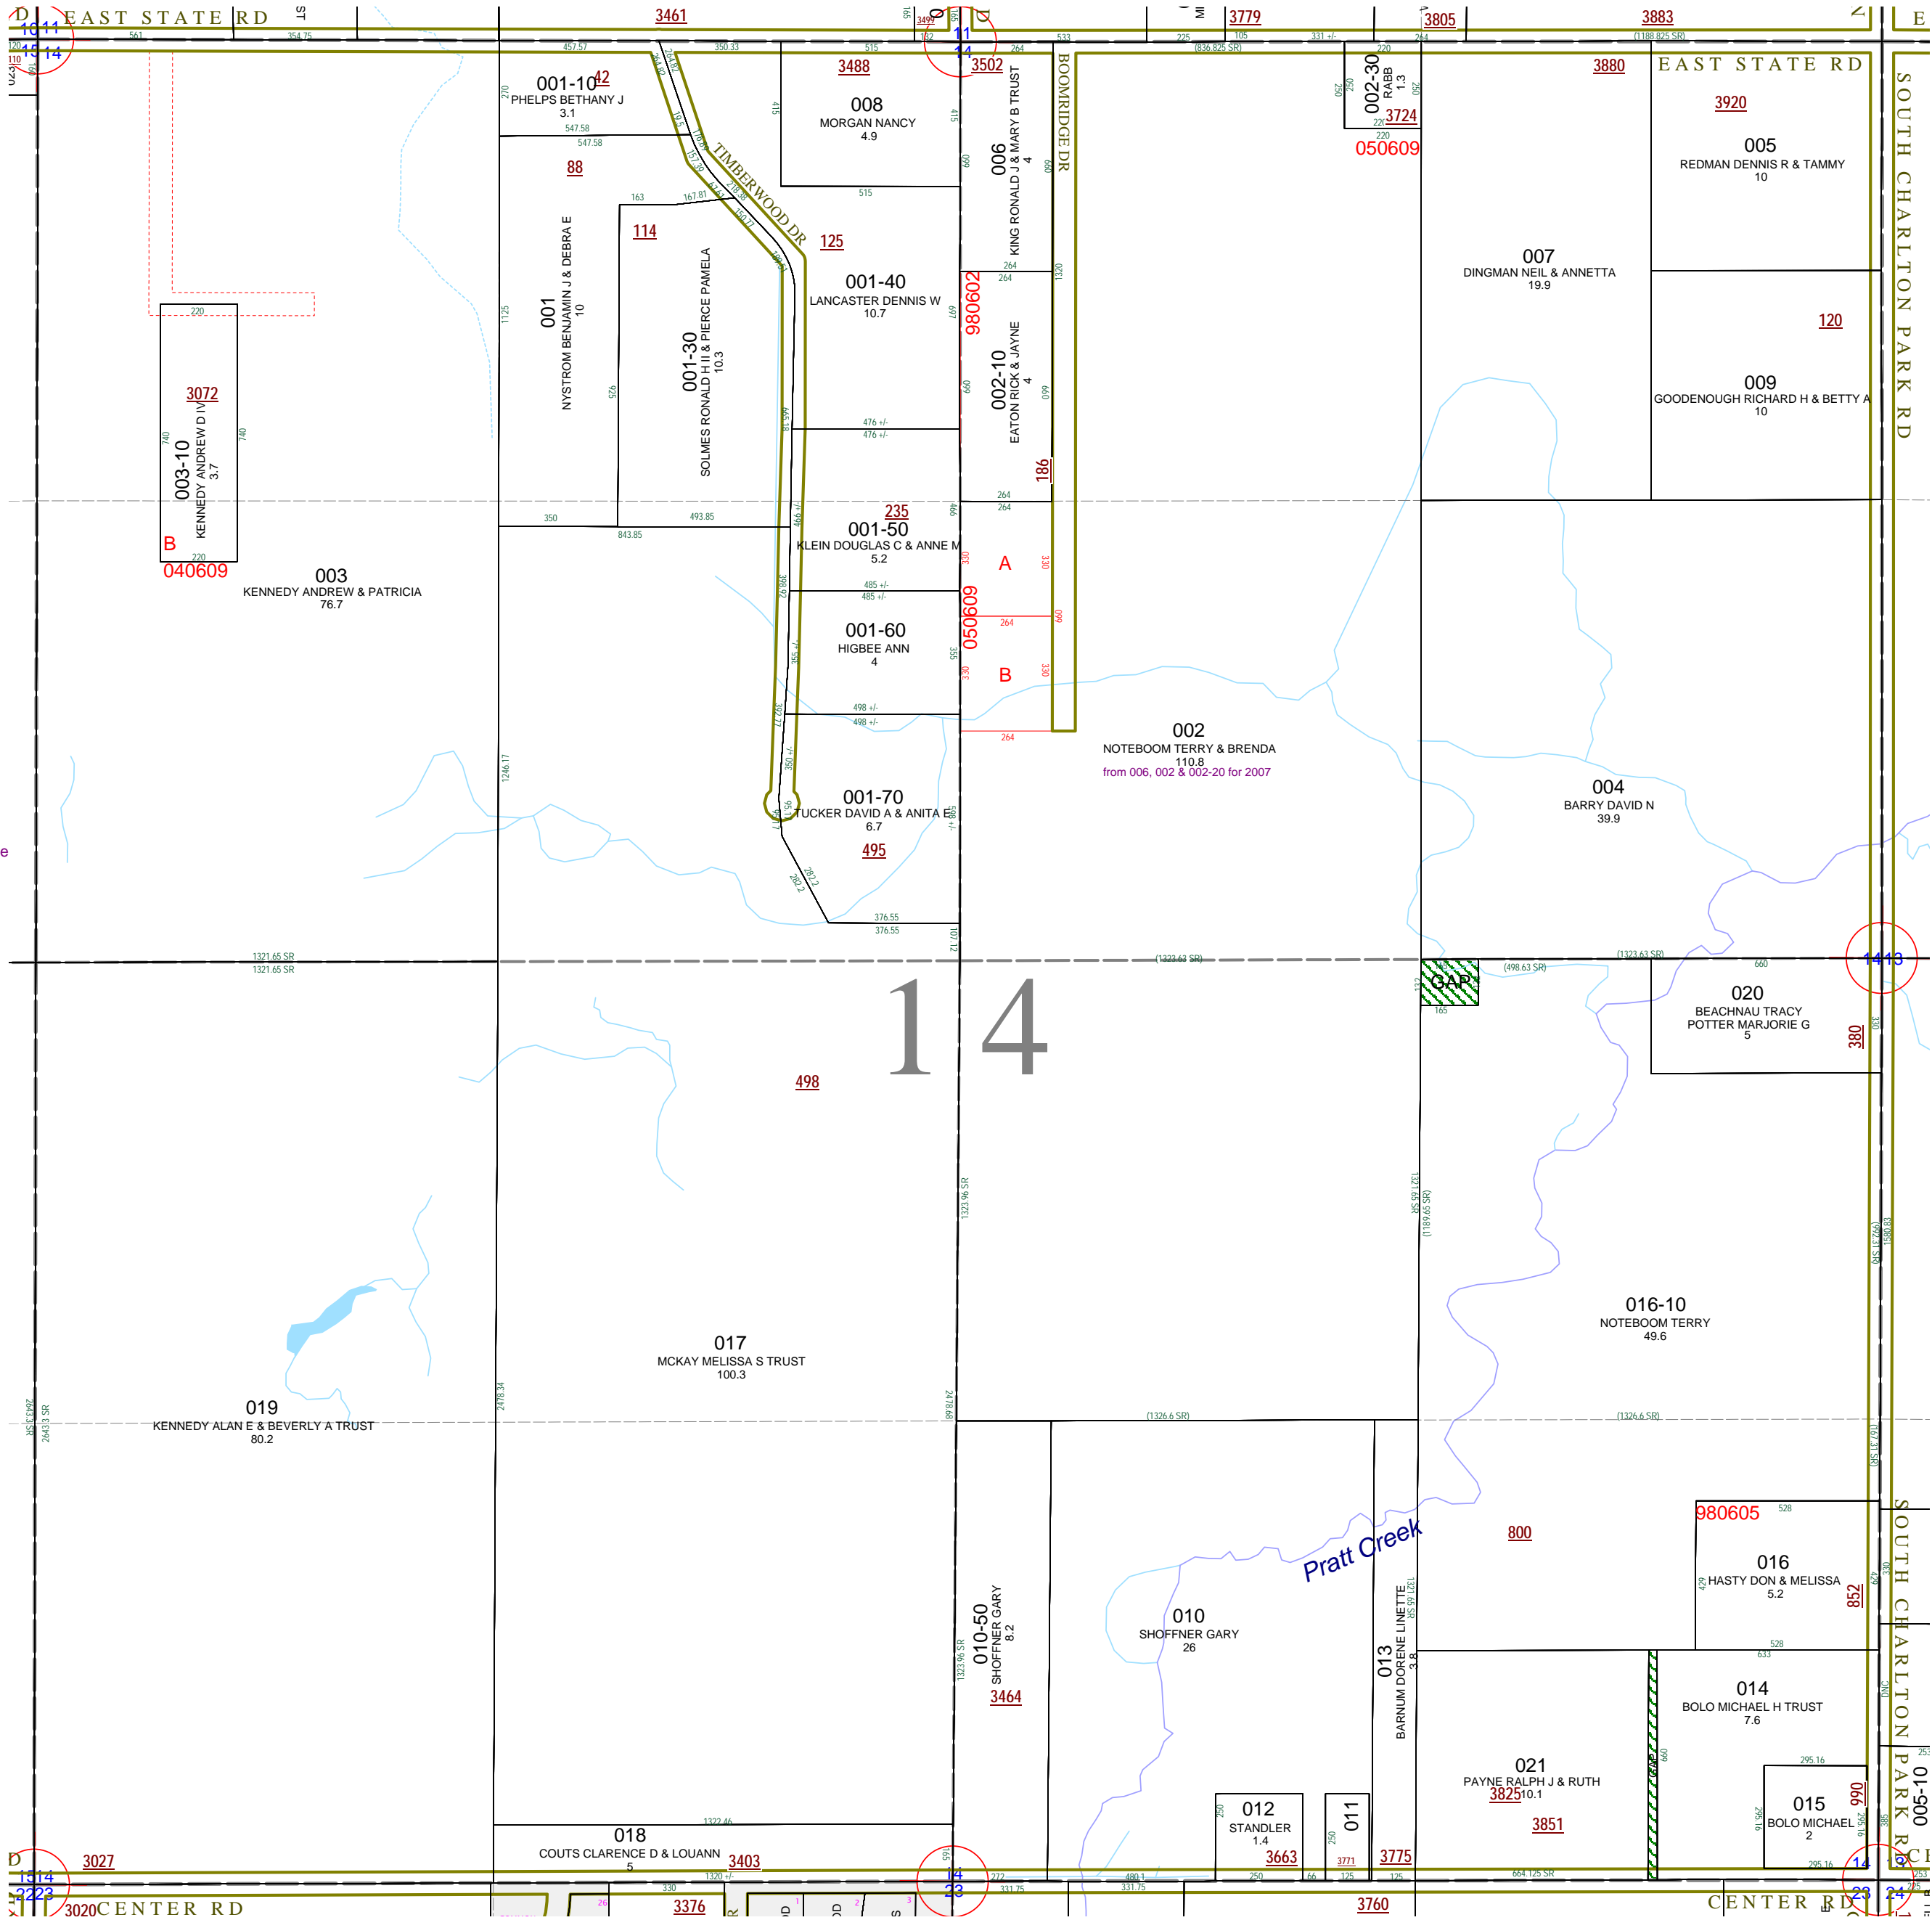

08-06-014-001-70 has a small typo, change 350FT +/- to 250FT +/-.

GAP last deeded to Verle & Theresa Stahl in L.342-445 and not deeded onto Hefflebower in L.409-694

08-06-014-016-00 the measurement of 528" (" = inches) should be 528FT.

GAP last deed to Inez Shellenbarger in L.308-480