


THORNAPPLE	IRVING	CARLTON	WOODLAND
YANKEE SPRINGS	RUTLAND	CASTLETON	Maple Grove
ORANGEVILLE	HOPE	BALTIMORE	MAPLE GROVE
FRANKFORD	Debra	BARBY	ASSYRIA
		ROBINSTOWN	

Hastings Charter Township
T 3 N R 8 W
Barry County Michigan

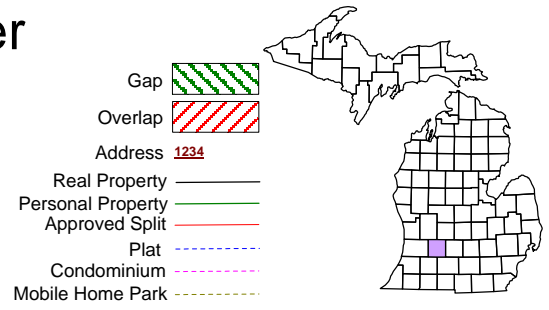

6	5	4	3	2	1
7	8	9	10	11	12
18	17	16	15	14	13
19	20	21	22	23	24
30	29	28	27	26	25
31	32	33	34	35	36


NE 1/4 Section 16
08-06-016-
Scale 1" = 200'

This tax map was compiled for tax administration purposes for county and township records. It does not represent a land survey. Barry County Land Information Services 220 West State Street, Hastings MI 49058 (269) 945-1292 or http://www.barrycounty.org/



August 1999
Revised February 2001
Revised September 2002
Revised June 2003
Revised September 2004
Revised July 2006
Revised December 2008

All dimensions are from tax roll unless noted below.
D = deeded M or S = surveyed
SR = Surveyor's Record prior to 1915
GLO = Government Land Office circa. 1830

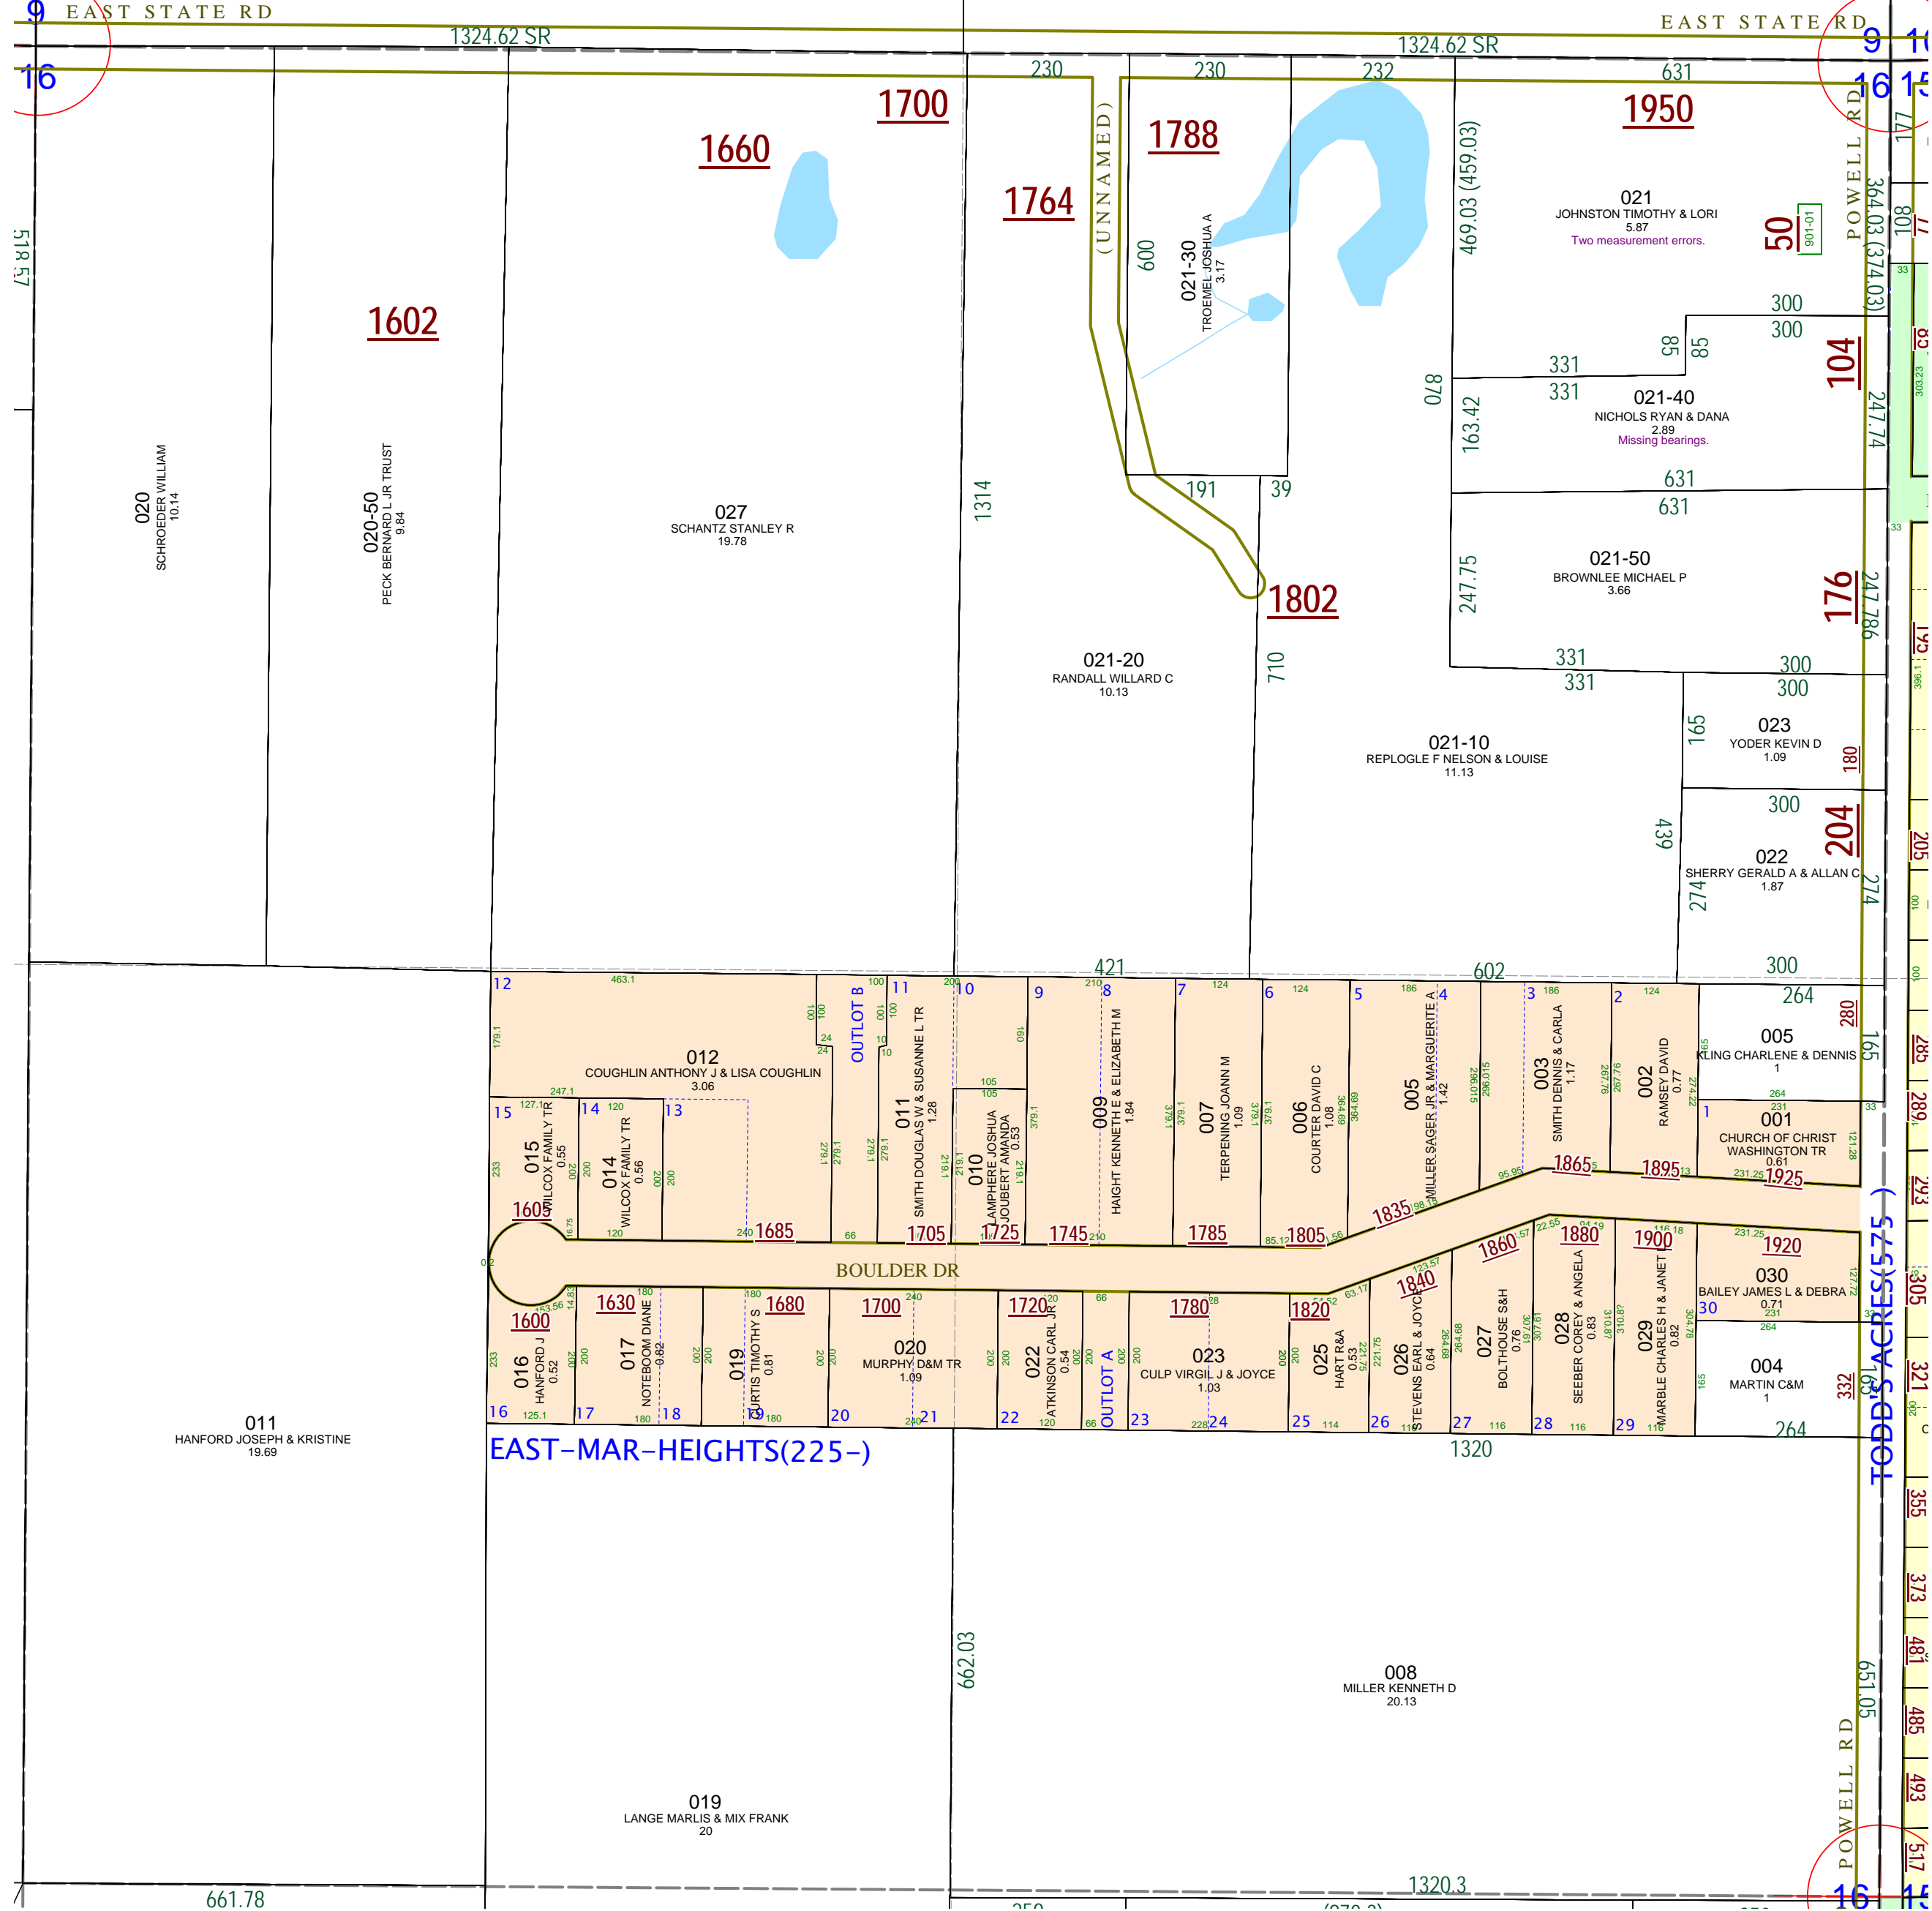

08-06-016-021-00 has two measurement errors. See R#1063197.

08-06-016-021-40 is missing its course bearings. See R#1176426.