


Hope Township
T 2 N R 9 W
Barry County
Michigan

- Gap
- Overlap
- Address
- Real Property
- Personal Property
- Approved Split
- Plat
- Condominium
- Mobile Home Park

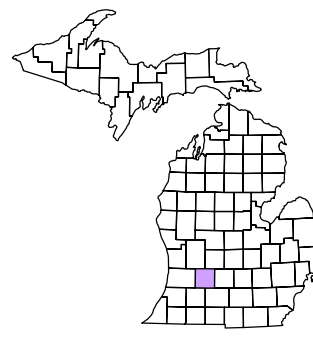


6	5	4	3	2	1
7	8	9	10	11	12
18	17	16	15	14	13
19	20	21	22	23	24
30	29	28	27	26	25
31	32	33	34	35	36


NW 1/4 Section 19
08-07-019-

Scale 1"= 200'

This tax map was compiled for tax administration purposes from county and township records. It does not represent a land survey. Barry County Land Information Services 220 West State Street, Hastings MI 49058 (269) 945-1292 or <http://www.barrycounty.org/>

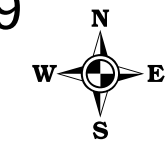

May 1999
Revised November 2000
Revised October 2002
Revised January 2004
Revised September 2004
Revised November 2005
Revised August 2006
Revised July 2007
Revised August 2009
All dimensions are from tax roll unless noted below.
D = deeded M or S = surveyed
SR = Surveyor's Record prior to 1915
GLO = General Land Office circa. 1830

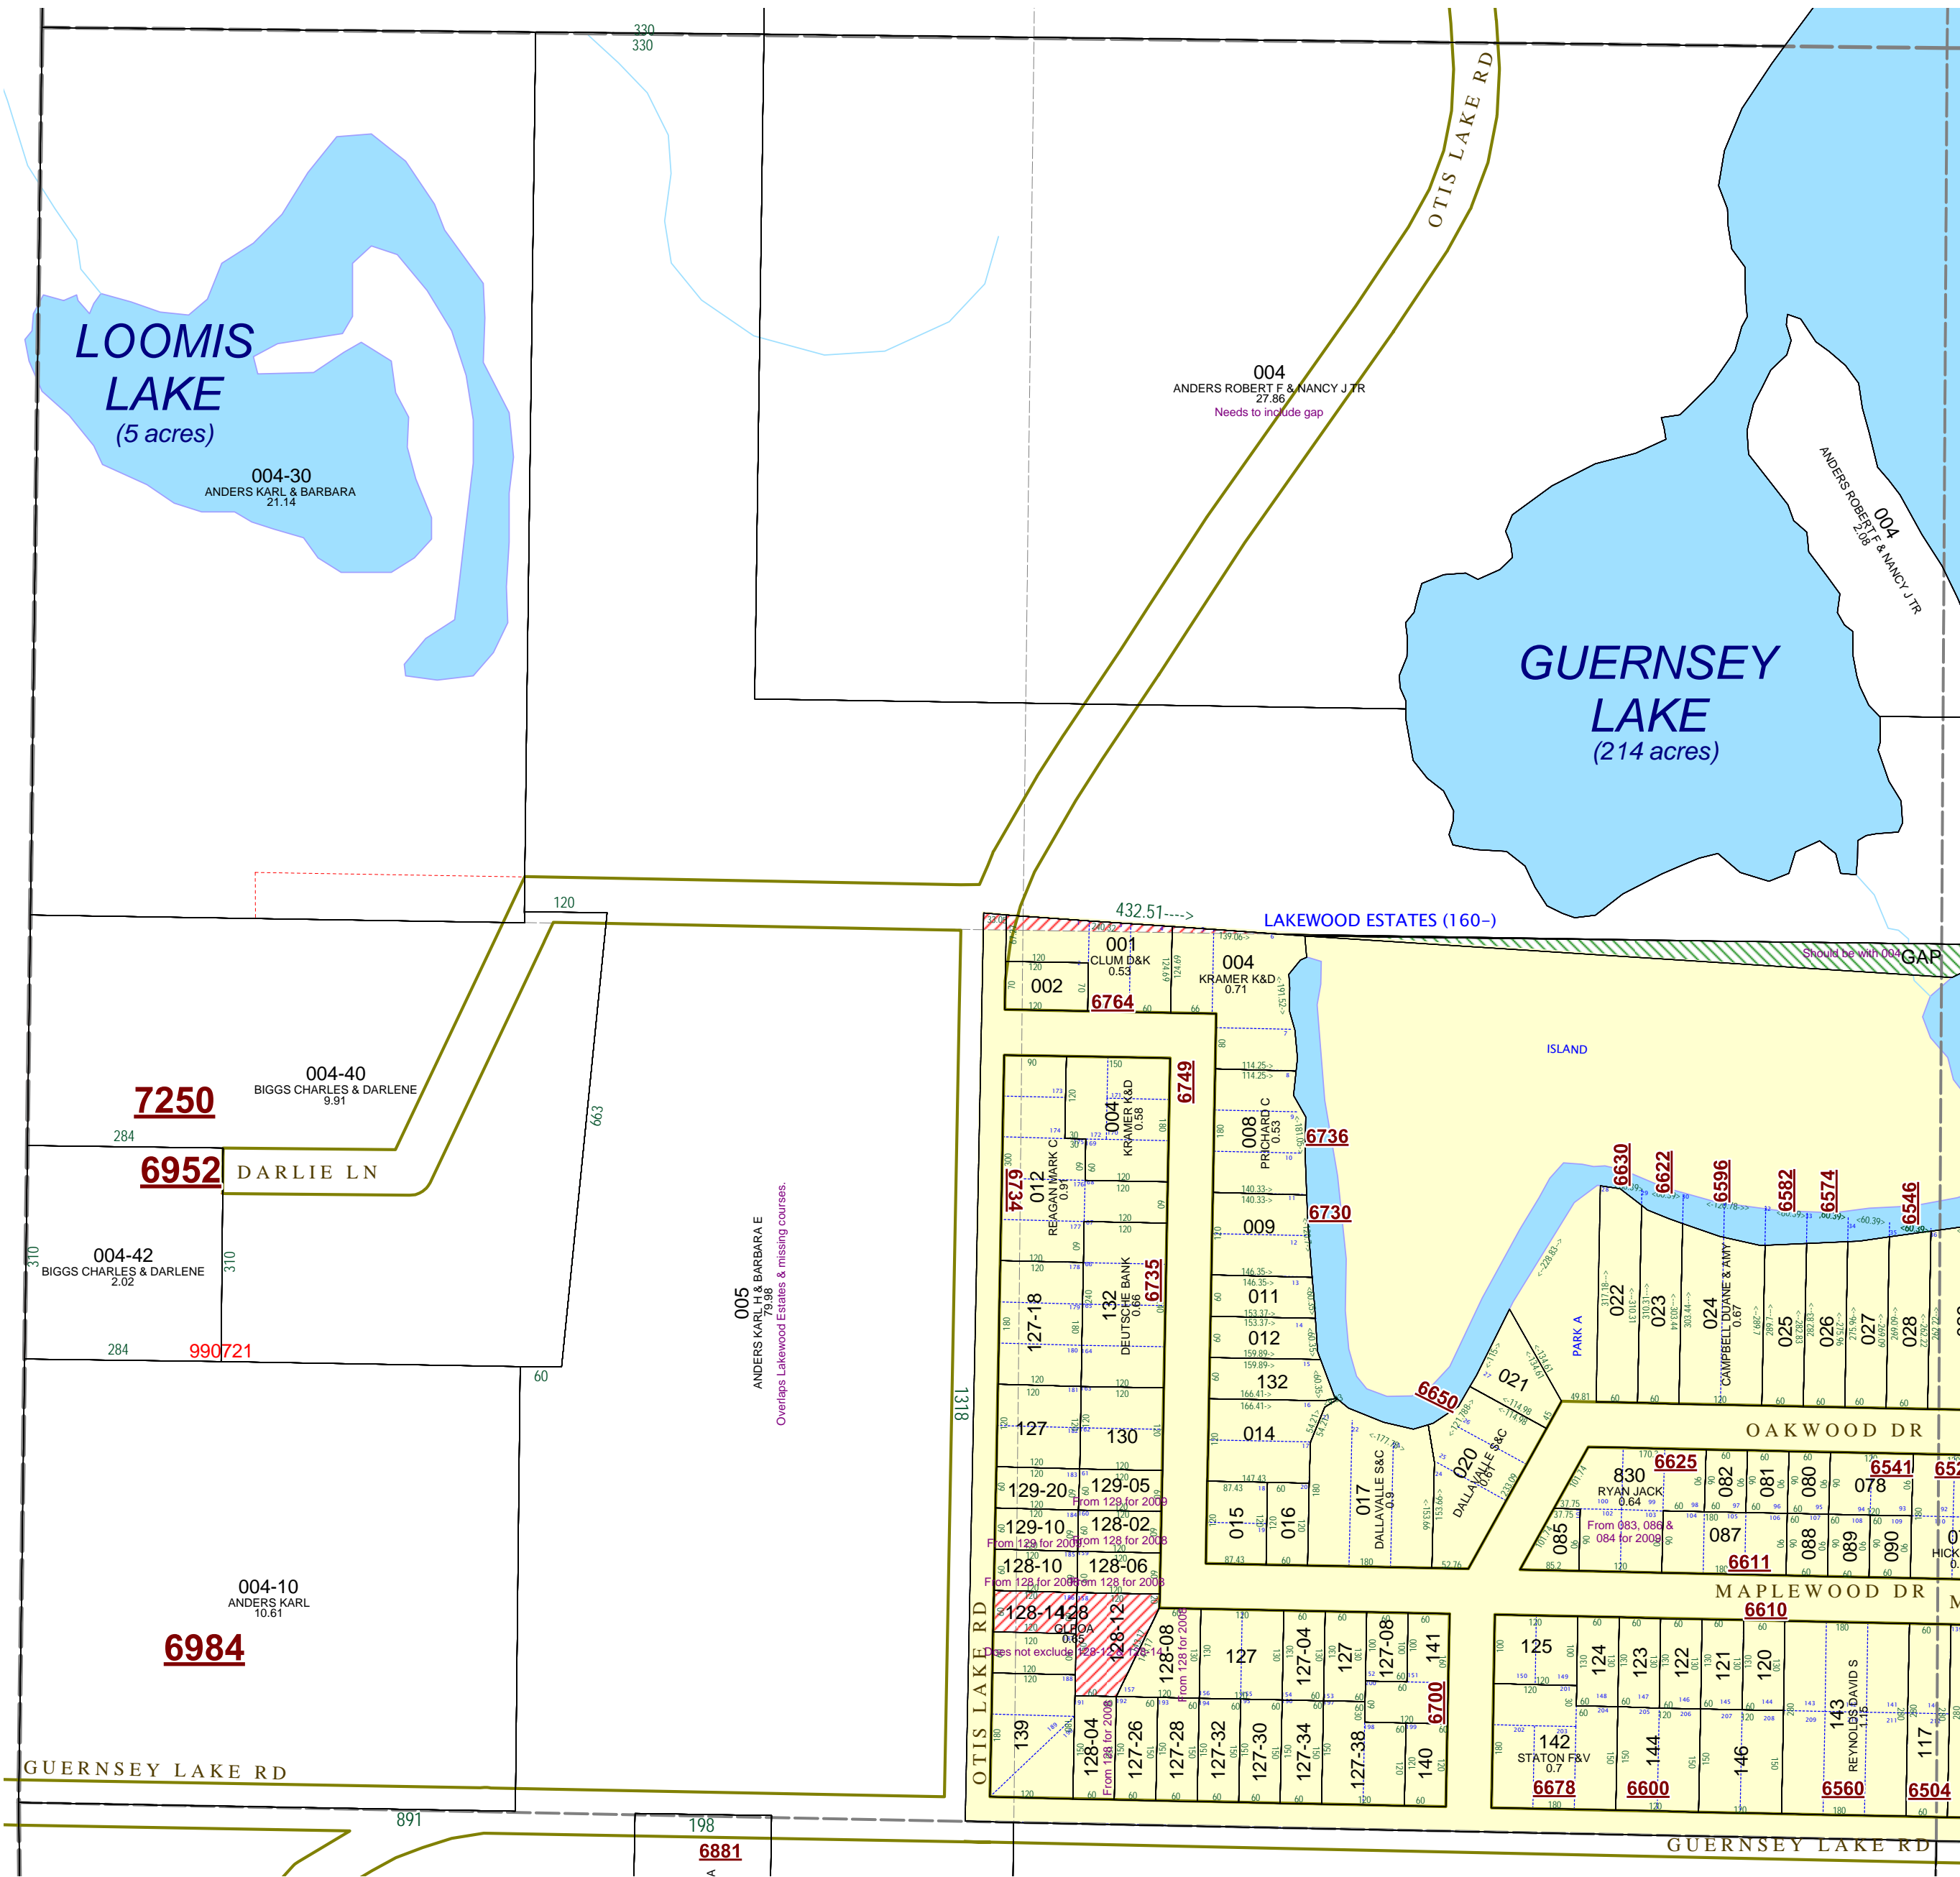

08-07-019-005-00 overlaps Lakewood Estates on its north side. It is also missing two courses in the first exception.

08-07-019-004-00 needs to include gap parcel not deeded to 005-00. This land is on the south side of the 1/8 line and north of the north line of Lakewood Estates. Lakewood Estates did not use the 1/8 line for its boundary.

08-07-160-128-00 does not exclude splits to 128-12 & 128-14.


