


Orangeville Township
T 2 N R 10 W
Barry County
Michigan

- Gap
- Overlap
- Address
- Real Property
- Personal Property
- Approved Split
- Plat
- Condominium
- Mobile Home Park

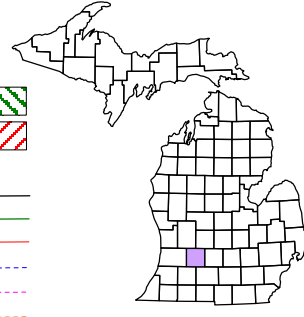


1	2	3	4	5	6
7	8	9	10	11	12
13	14	15	16	17	18
19	20	21	22	23	24
25	26	27	28	29	30
31	32	33	34	35	36

SW 1/4 Section 17
08-11-017-
Scale 1" = 200'



December 1999
Revised August 2001
Revised March 2003
Revised July 2004
Revised March 2006
Revised April 2008

All dimensions are from tax roll unless noted below.
D = deeded M or S = surveyed
SR = Surveyor's Record prior to 1915
GLO = Government Land Office circa. 1830

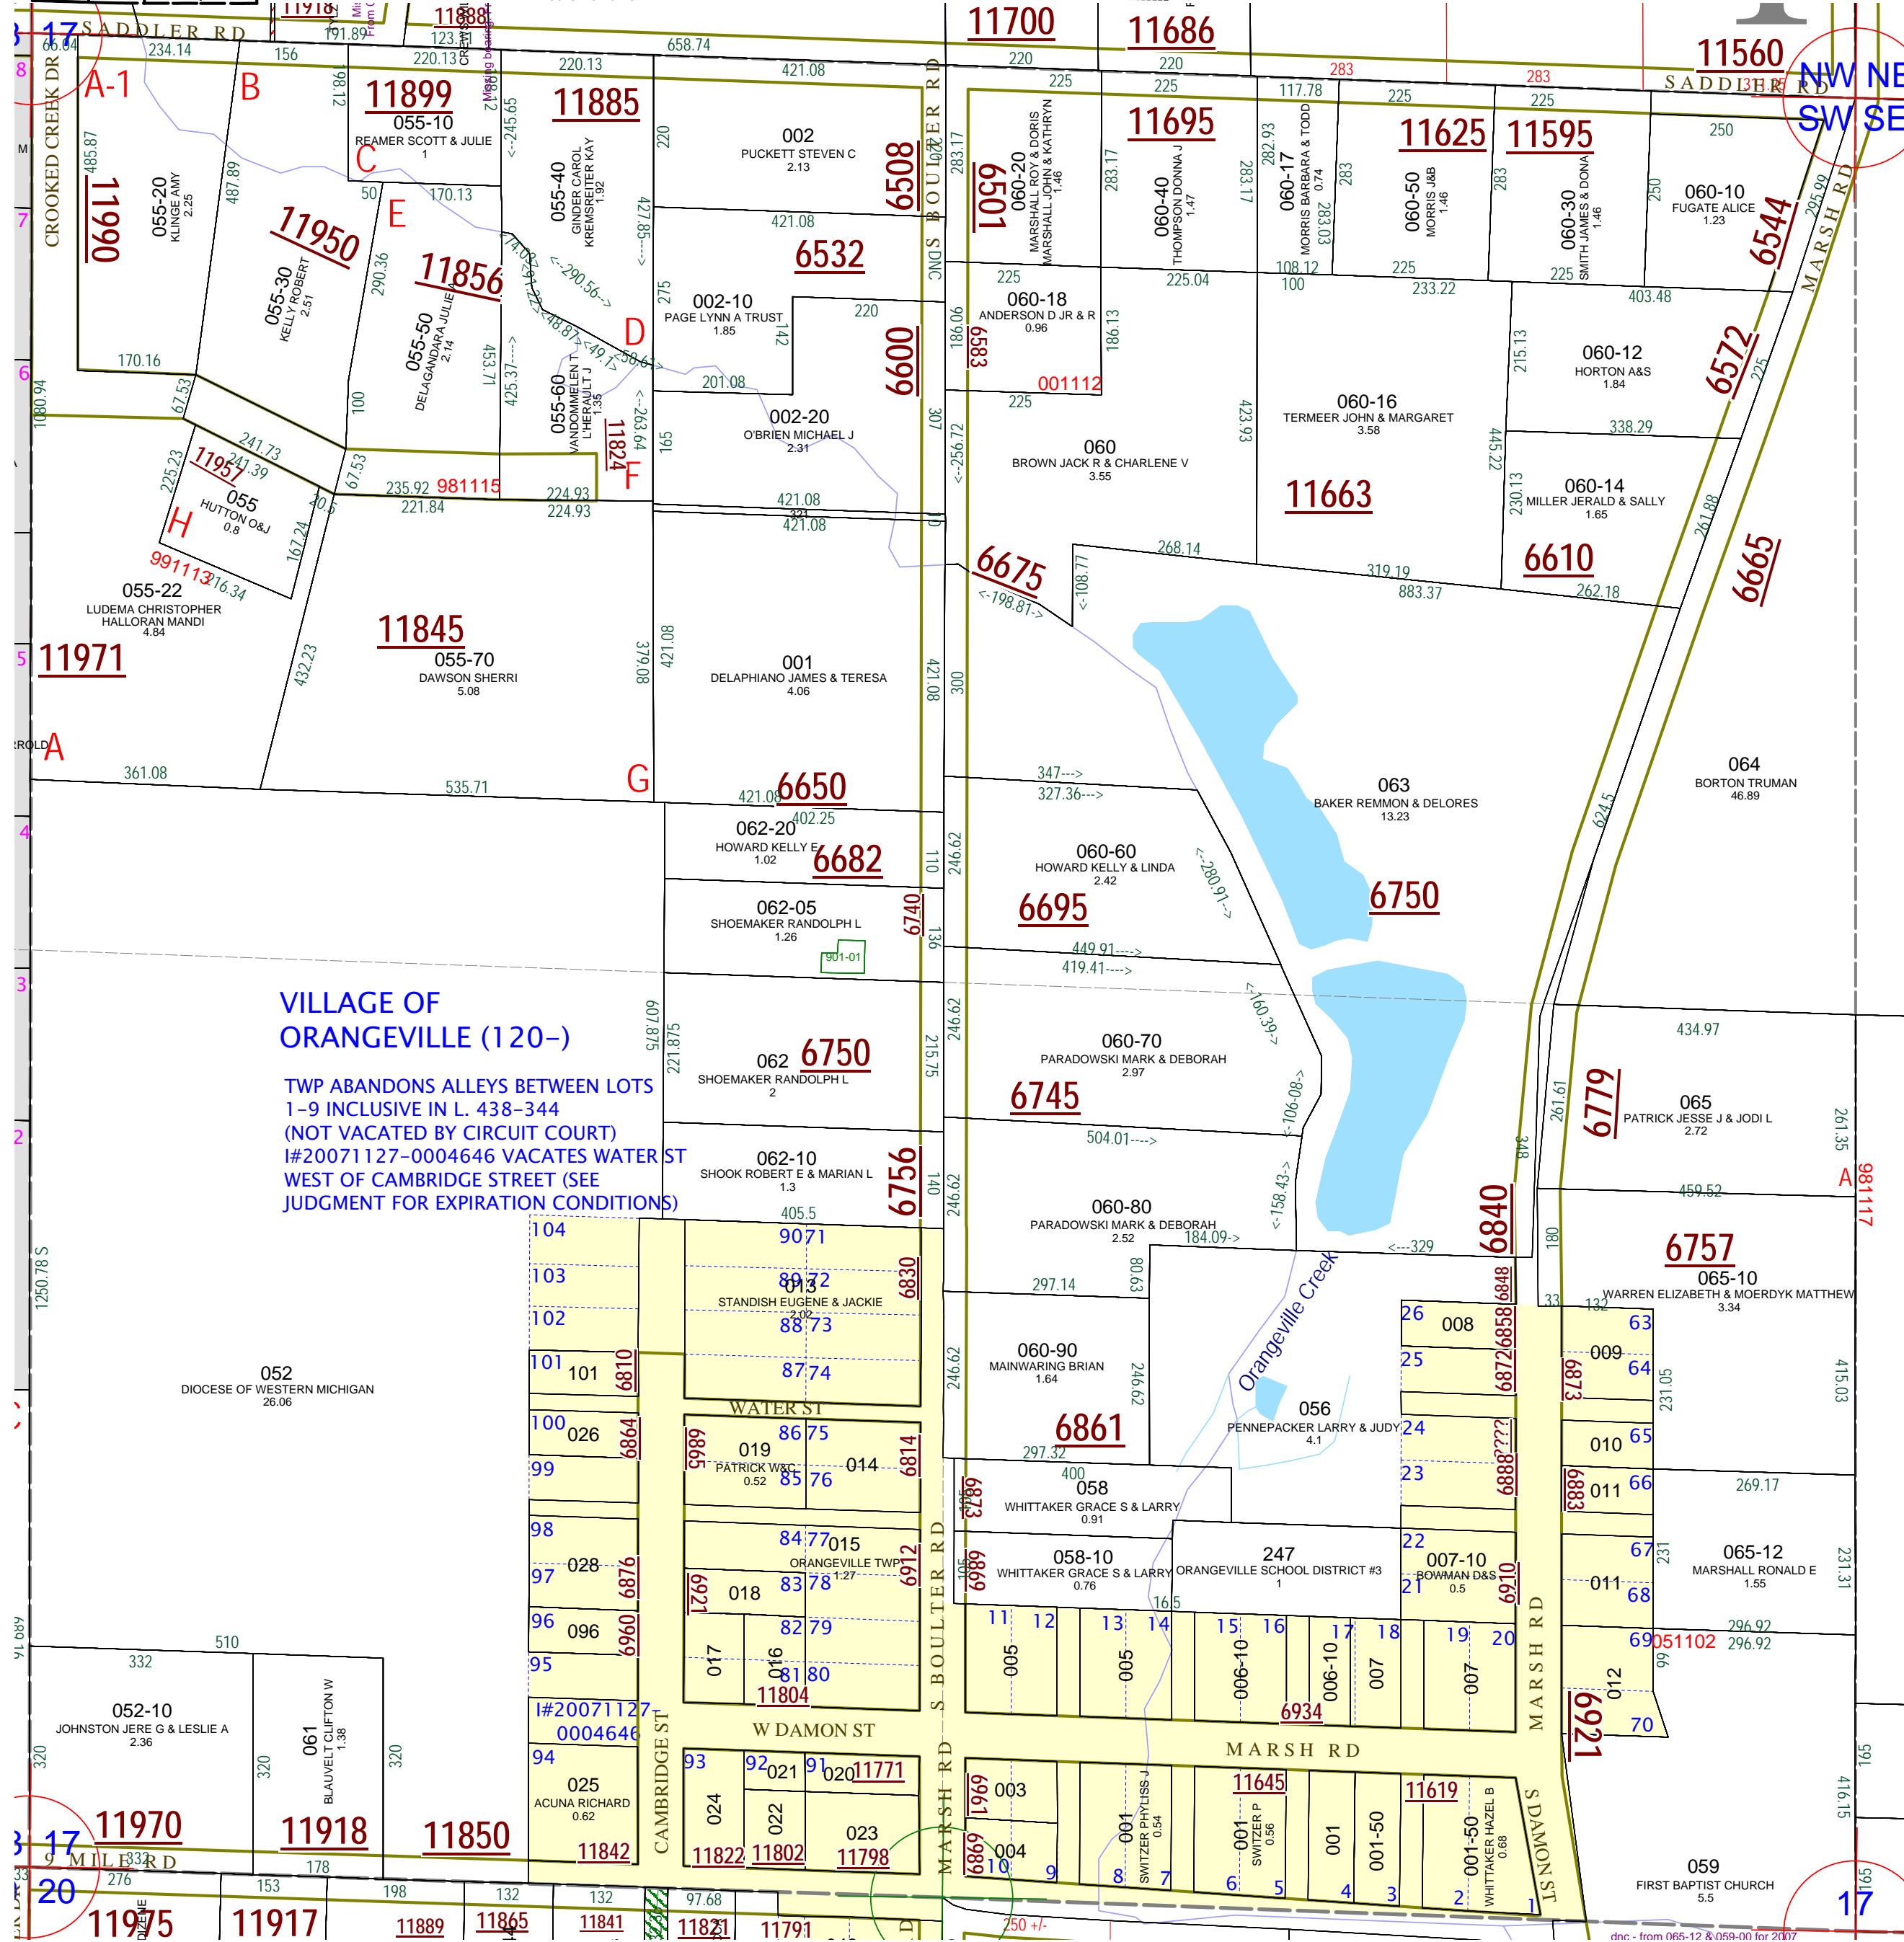

VILLAGE OF ORANGEVILLE (120-)
TWP ABANDONS ALLEYS BETWEEN LOTS 1-9 INCLUSIVE IN L. 438-344 (NOT VACATED BY CIRCUIT COURT) #20071127-0004646 VACATES WATER ST WEST OF CAMBRIDGE STREET (SEE JUDGMENT FOR EXPIRATION CONDITIONS)

08-11-120-013-00 has been split to family members in R#1168538 & 1168877.