


Rutland Charter Township
T 3 N R 9 W
Barry County
Michigan

- Address 1234
- Gap
- Overlap
- Real Property
- Personal Property
- Approved Split
- Plat
- Condominium
- Mobile Home Park

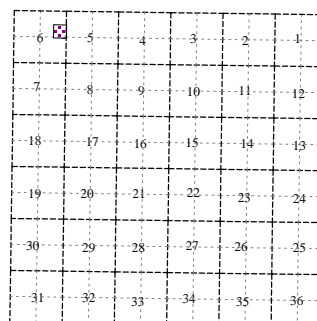


SE 1/4 NE 1/4 Section 6
08-13-006-
Scale 1"= 100'



June 2009

This tax map was compiled for tax administration purposes from county and township records. It does not represent a land survey. Barry County Land Information Services 220 West State Street, Hastings MI 49058 (269) 945-1292 or <http://www.barrycounty.org/>

All dimensions are from tax roll unless noted below.
D = deeded M or S = surveyed
SR = Surveyor's Record prior to 1915
GLO = Government Land Office circa. 1830

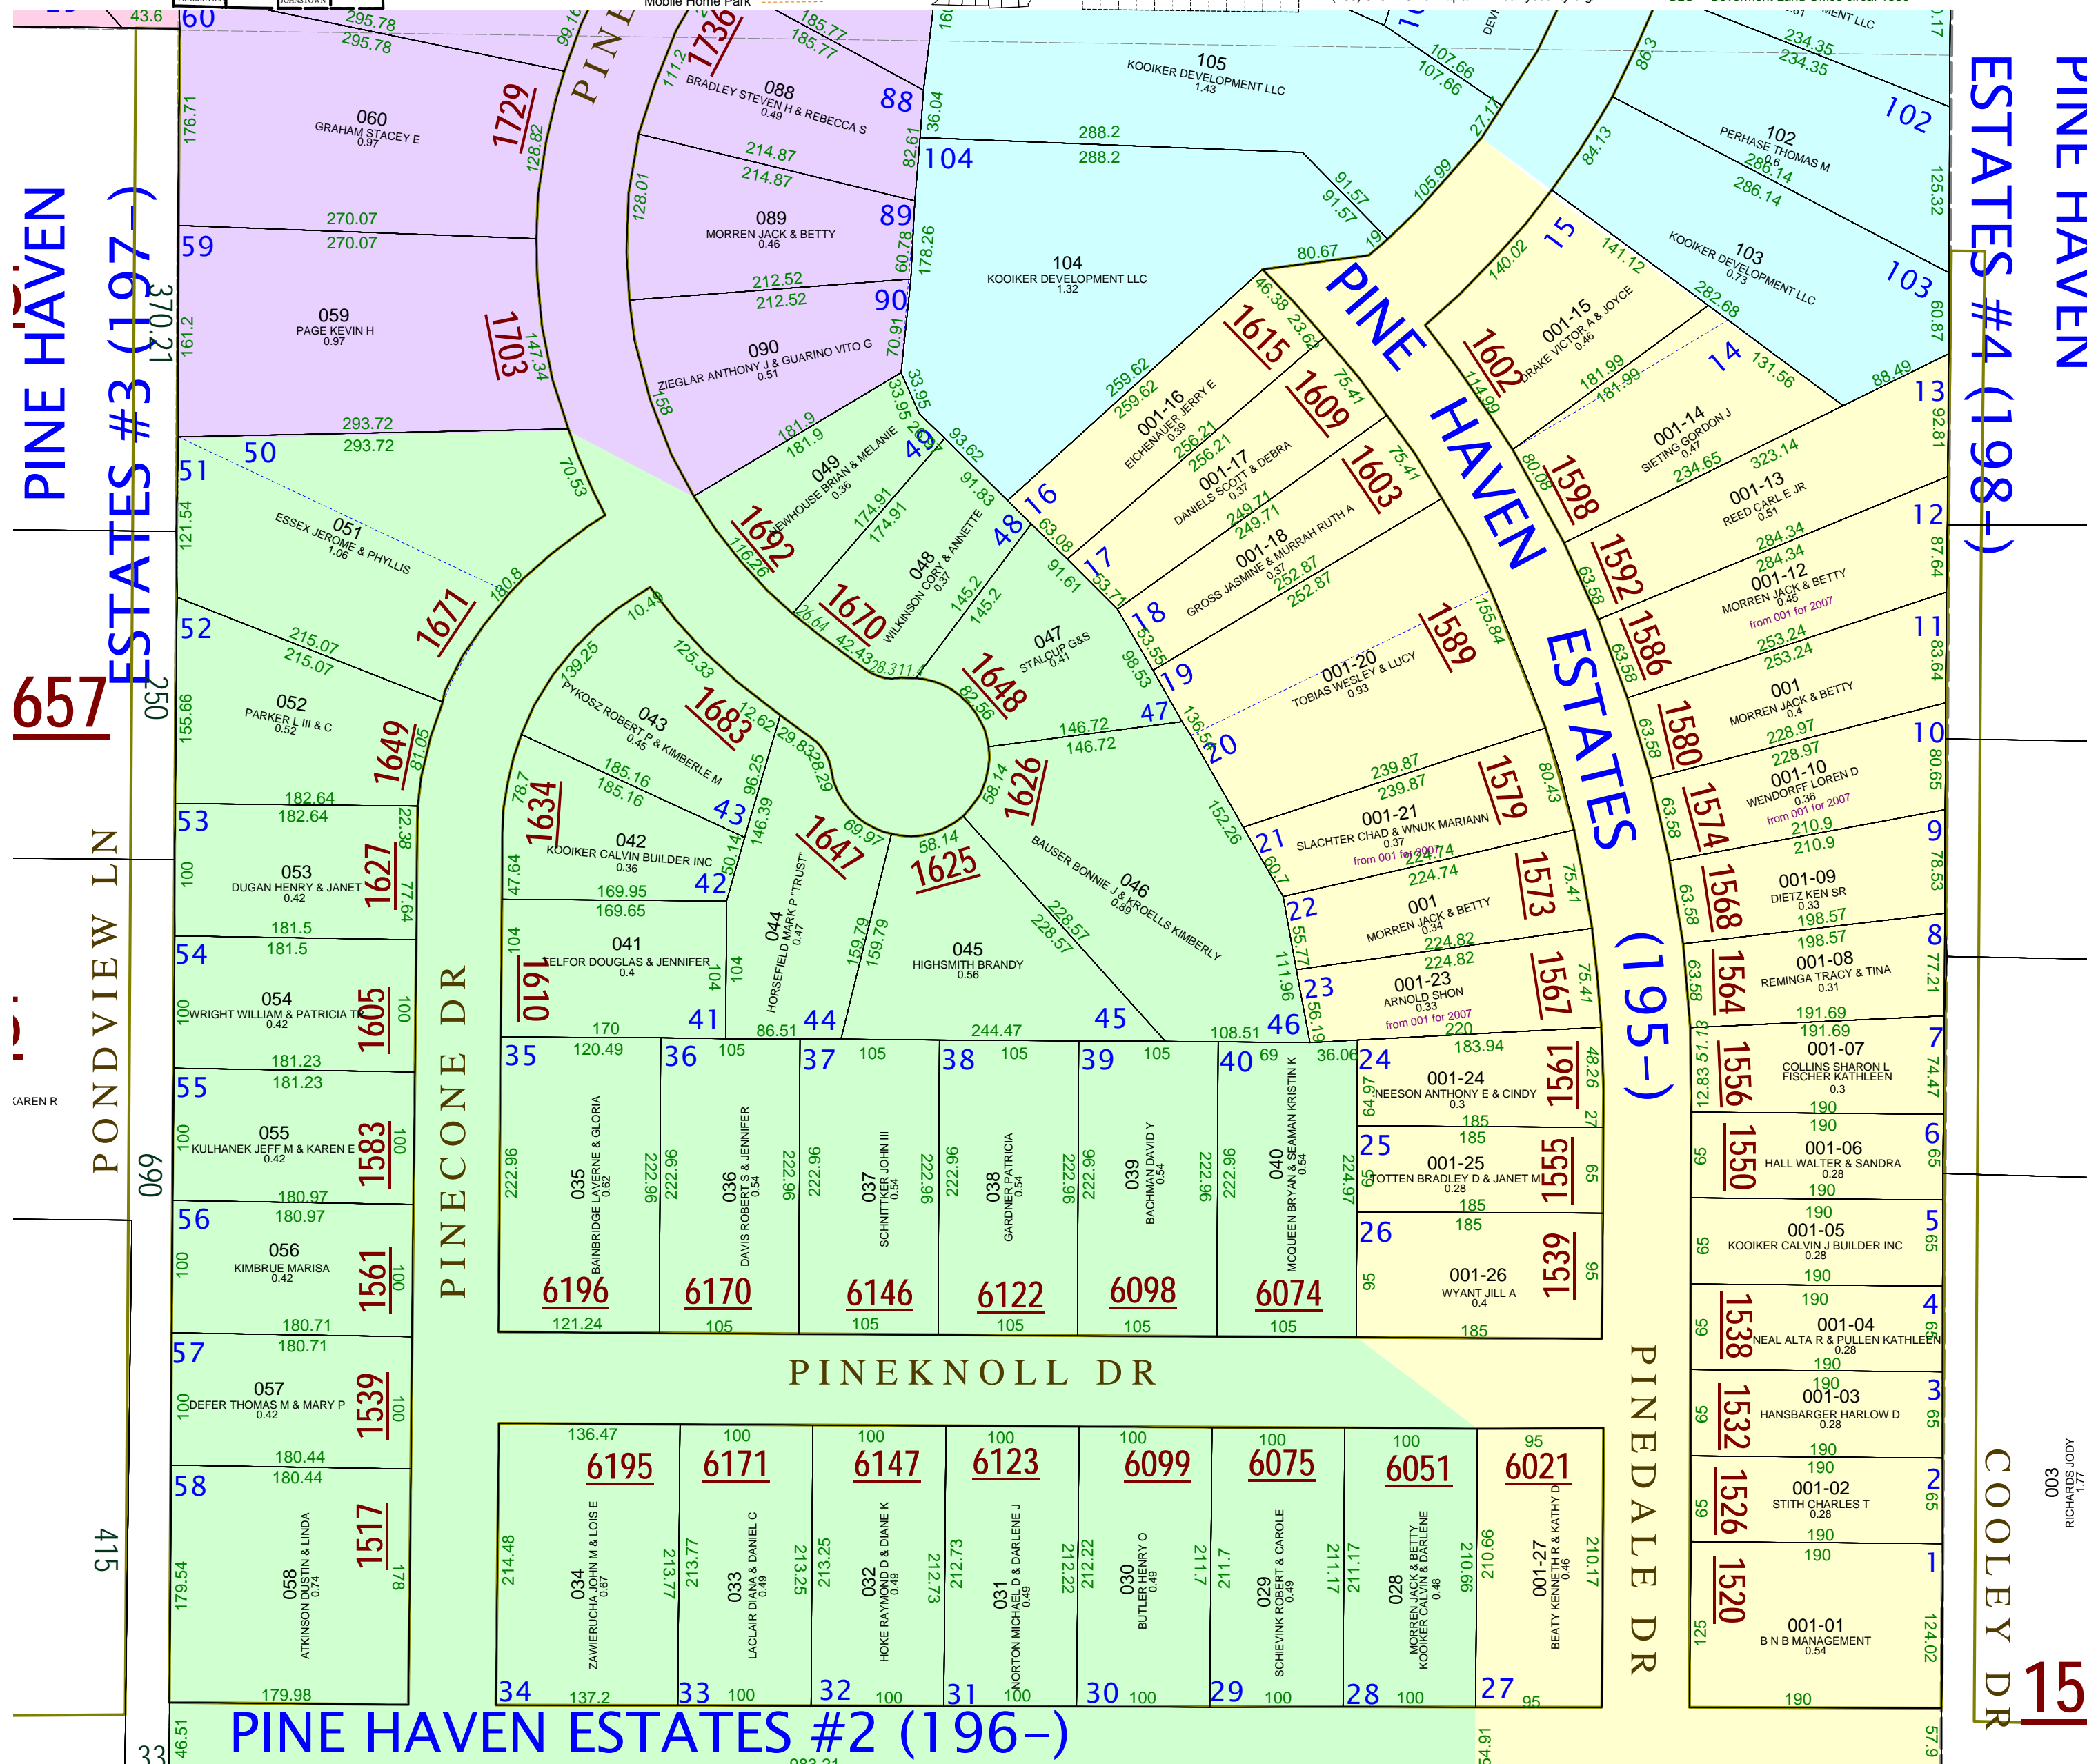

PINE HAVEN ESTATES #3 (197-)
 PONDVIEW LN
 PINE HAVEN ESTATES #4 (198-)
 PINE HAVEN ESTATES (195-)
 PINE HAVEN ESTATES #2 (196-)
 PINEDALE DR

PINE HAVEN
 COOLEY DR
 RICHARDS JODY
 152

2662 SR 1334.21 S NORTH M-37 HWY NORTH