


Thornapple Township
T 4 N R 10 W
Barry County
Michigan

- Address 12345
- Gap
- Overlap
- Real Property
- Personal Property
- Approved Split
- Plat
- Condominium
- Mobile Home Park

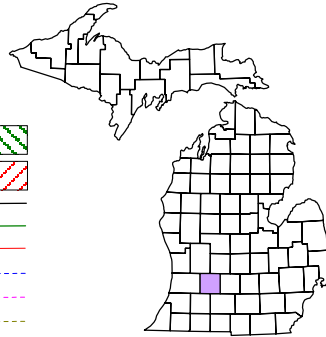


6	5	4	3	2	1
7	8	9	10	11	12
18	17	16	15	14	13
19	20	21	22	23	24
30	29	28	27	26	25
31	32	33	34	35	36

NW 1/4 NW 1/4 Section 5
08-14-005-
Scale 1"= 100'



This tax map was compiled for tax administration purposes from county and township records. It does not represent a land survey. Barry County Land Information Services 220 West State Street, Hastings MI 49058 (269) 945-1292 or <http://www.barrycounty.org/>

June 2009
All dimensions are from tax roll unless noted below: Dimensions in parentheses are calculated. D = deeded versus M or S = surveyed. SR = Surveyor's Record prior to 1915. GLO = Government Land Office circa 1830. LCRC = Land Corner Recordation Certificate.

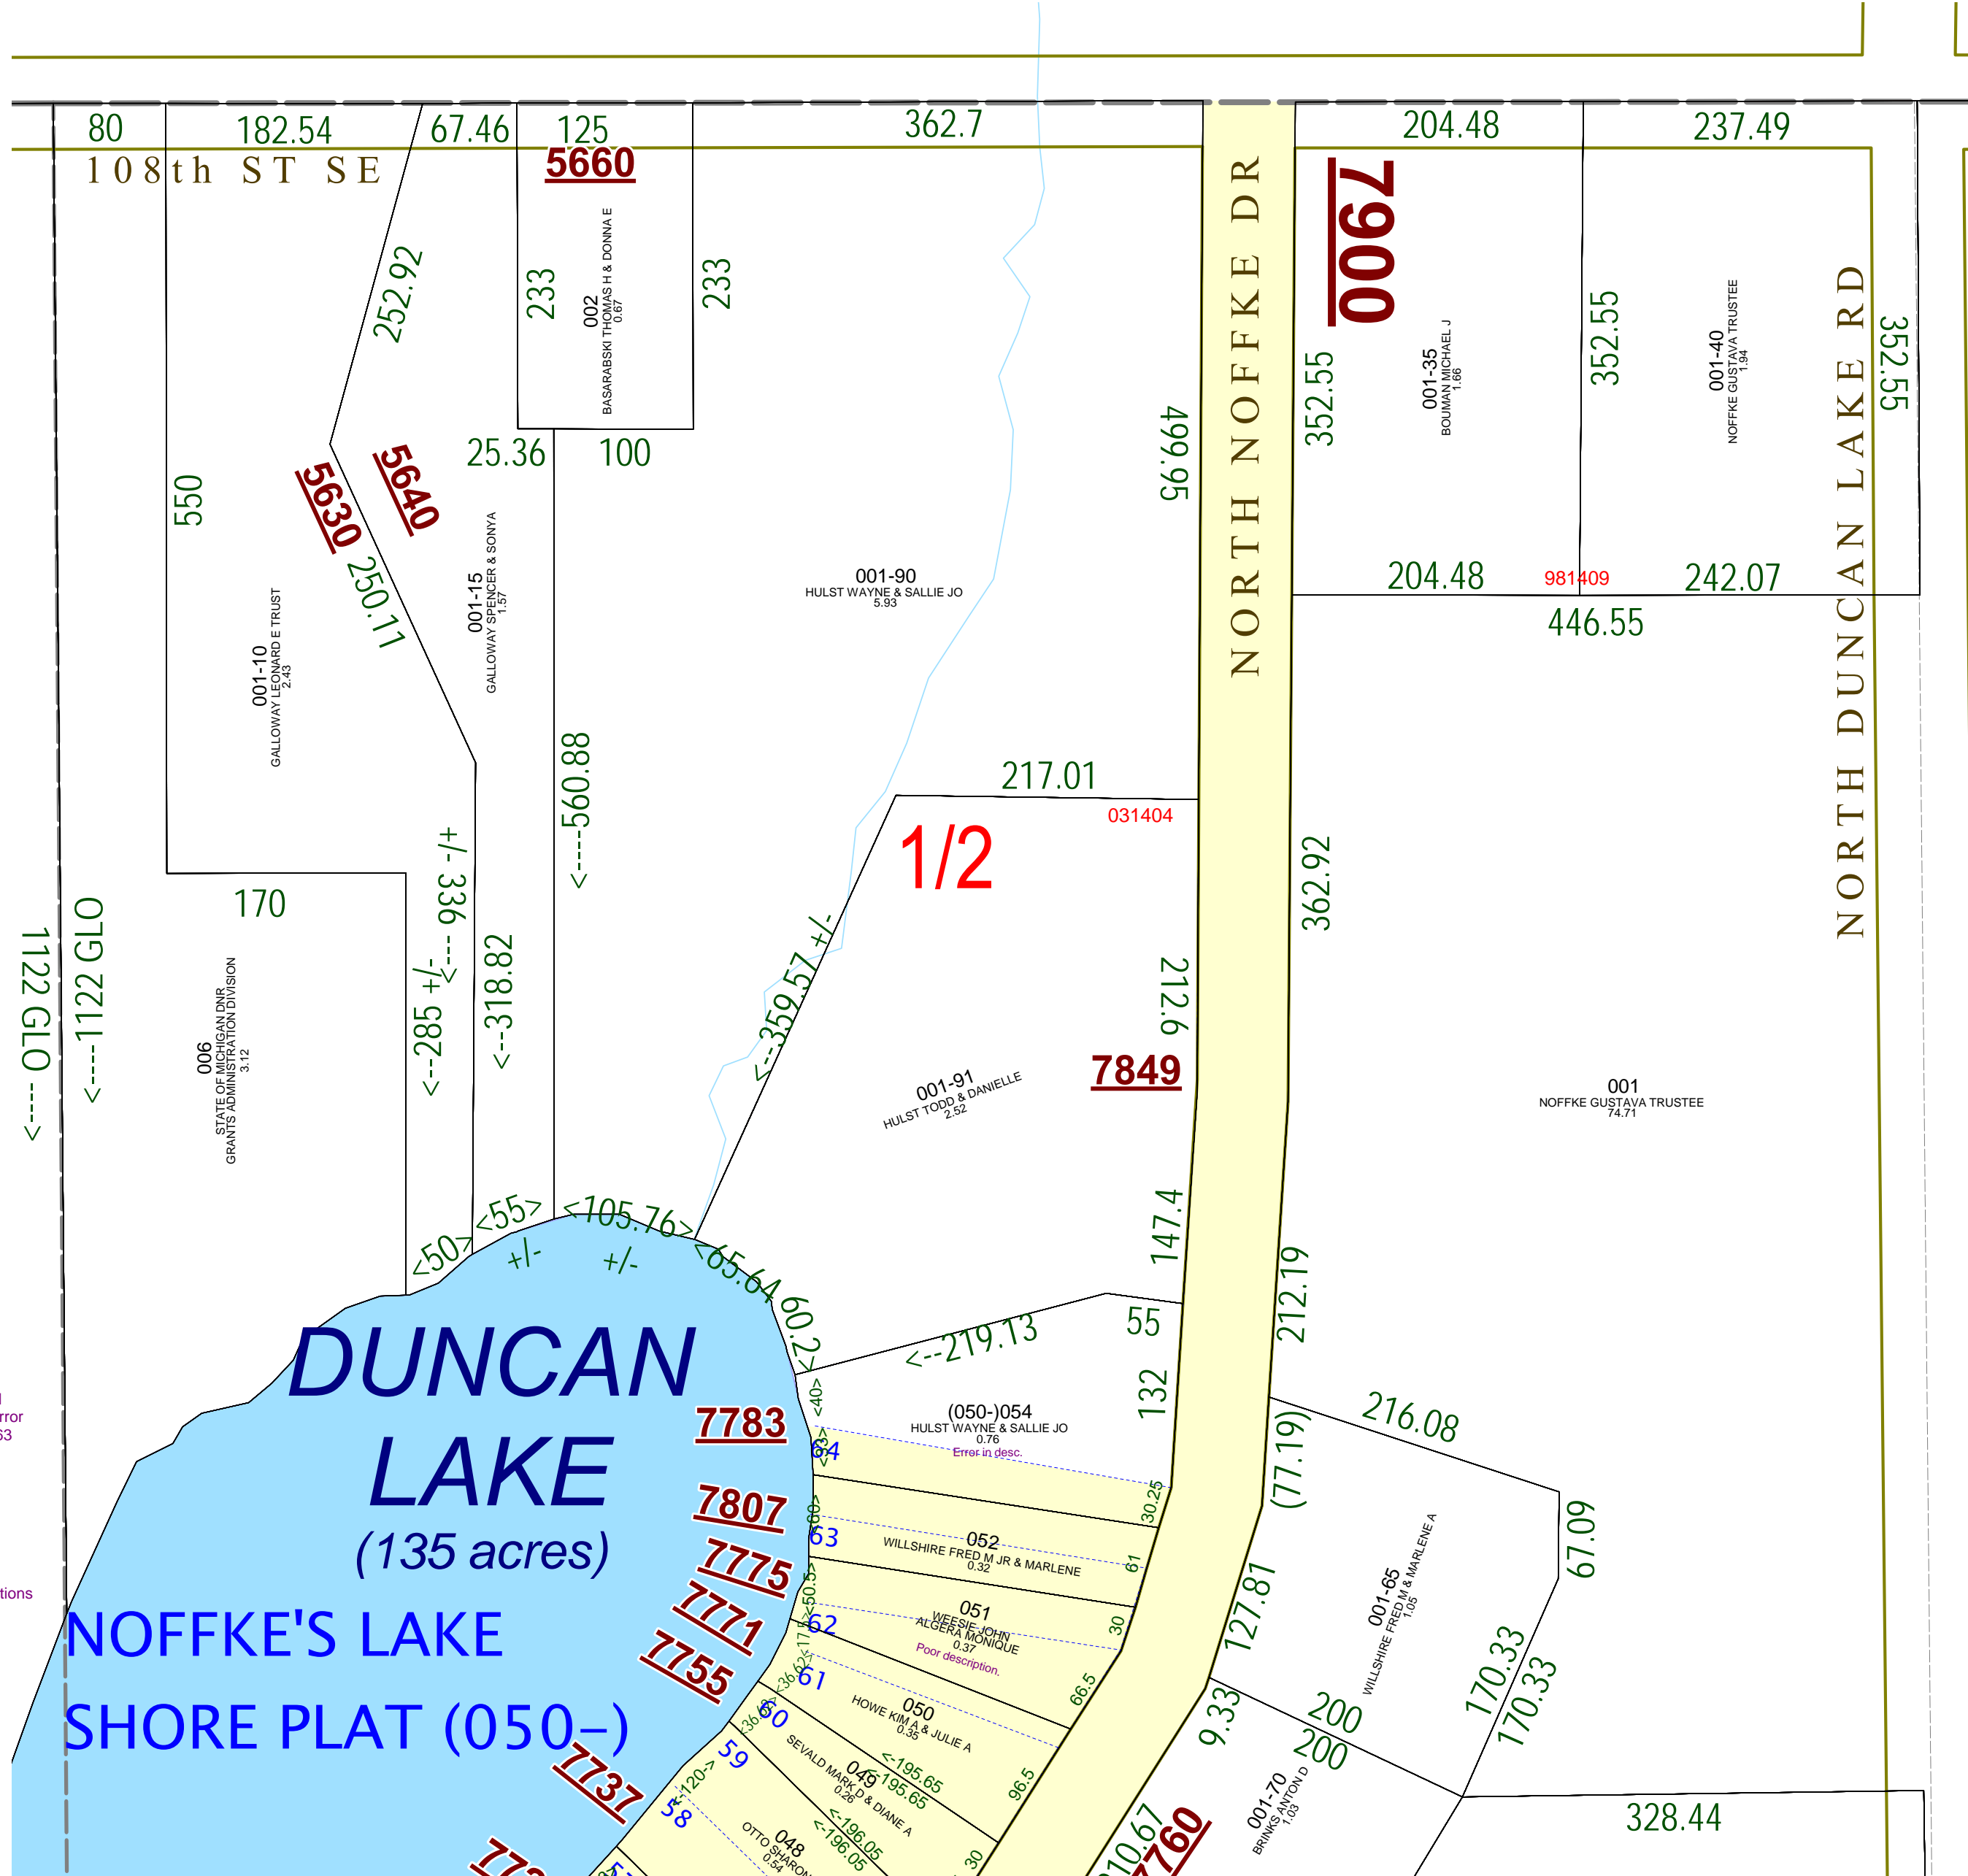

08-14-050-051-00 first description & second descriptions both do not close and has an error in a reference to lot 33 which should be lot 63

08-14-050-054-00 has an error in the exceptions to lot 64.