


Village of Freeport  
T 4 N R 9 W  
Barry County  
Michigan  
Sheet 5

- Gap
- Overlap
- Address 123
- Real Property
- Personal Property
- Approved Split
- Plat
- Condominium
- Mobile Home Park

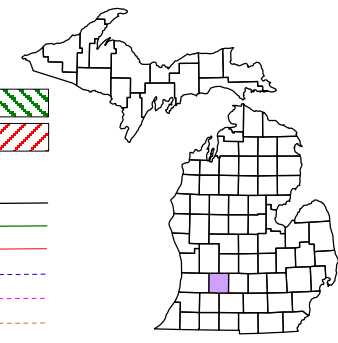

6	5	4	3	2	1
7	8	9	10	11	12
13	14	15	16	17	18
19	20	21	22	23	24
25	26	27	28	29	30
31	32	33	34	35	36


SE 1/4 Section 1  
08-43-350-  
Scale 1" = 200'

This tax map was compiled for tax administration purposes from county and township records. It does not represent a land survey.  
Barry County Land Information Services  
220 West State Street, Hastings MI 49058  
(269) 945-1292 or <http://www.barrycounty.org/>



January 1998  
Revised May 2000  
Revised January 2002  
Revised July 2003  
Revised November 2004  
Revised June 2006  
Revised September 2008

All dimensions are from tax roll unless noted below.  
D = deeded M or S = surveyed  
SR = Surveyor's Record prior to 1915  
GLO = Government Land Office circa. 1830

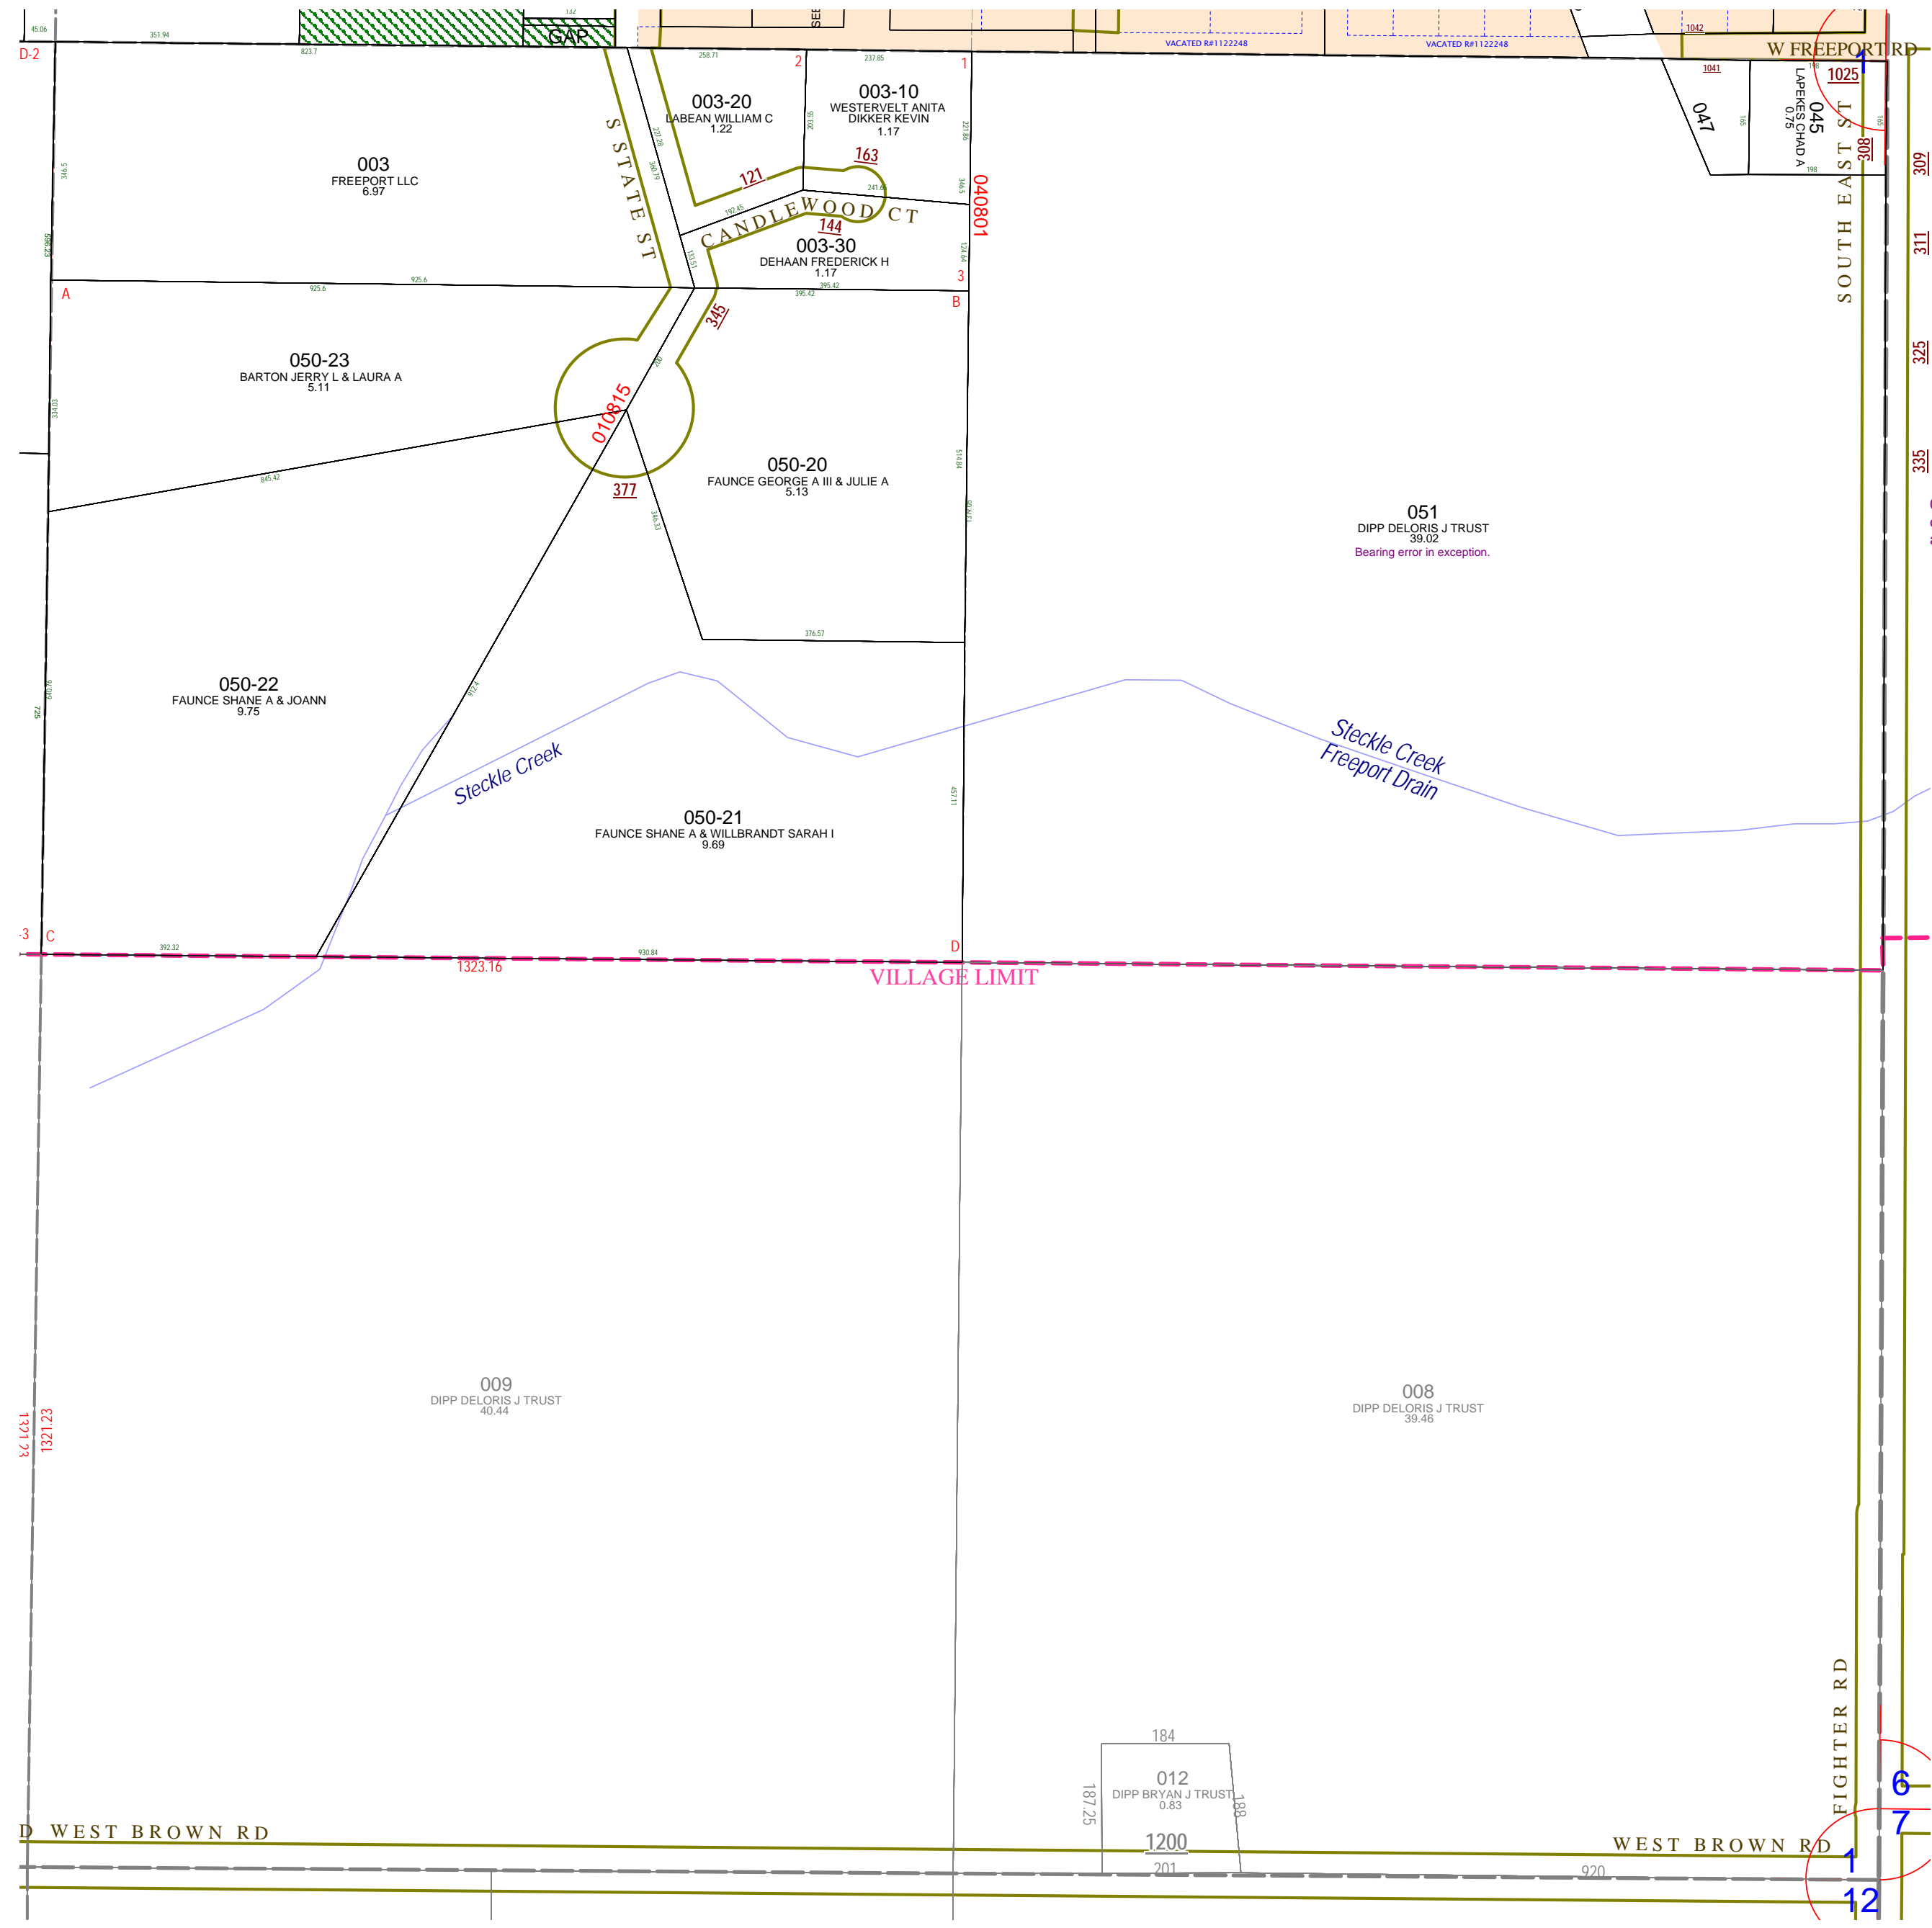

6  
7  
12