



Johnstown Township
T 1 N R 8 W
Barry County
Michigan

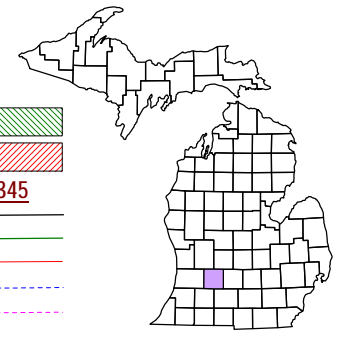

- Gap
- Overlap
- Address
- Real Property
- Personal Property
- Approved Split
- Plat
- Condominium

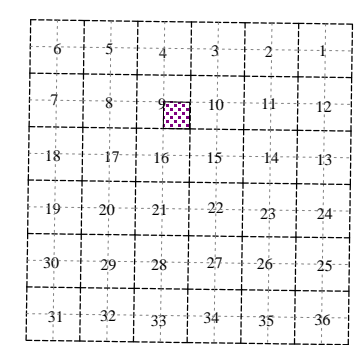


SE 1/4 Section 9
08-09-009-
 Scale 1" = 200'



June 2000
 Revised May 2002
 Revised October 2003
 Revised November 2004
 Revised May 2006
 Revised May 2008

All dimensions are from tax roll unless noted below.
 D = deeded M or S = surveyed
 SR = Surveyor's Record prior to 1915
 GLO = Government Land Office circa. 1830

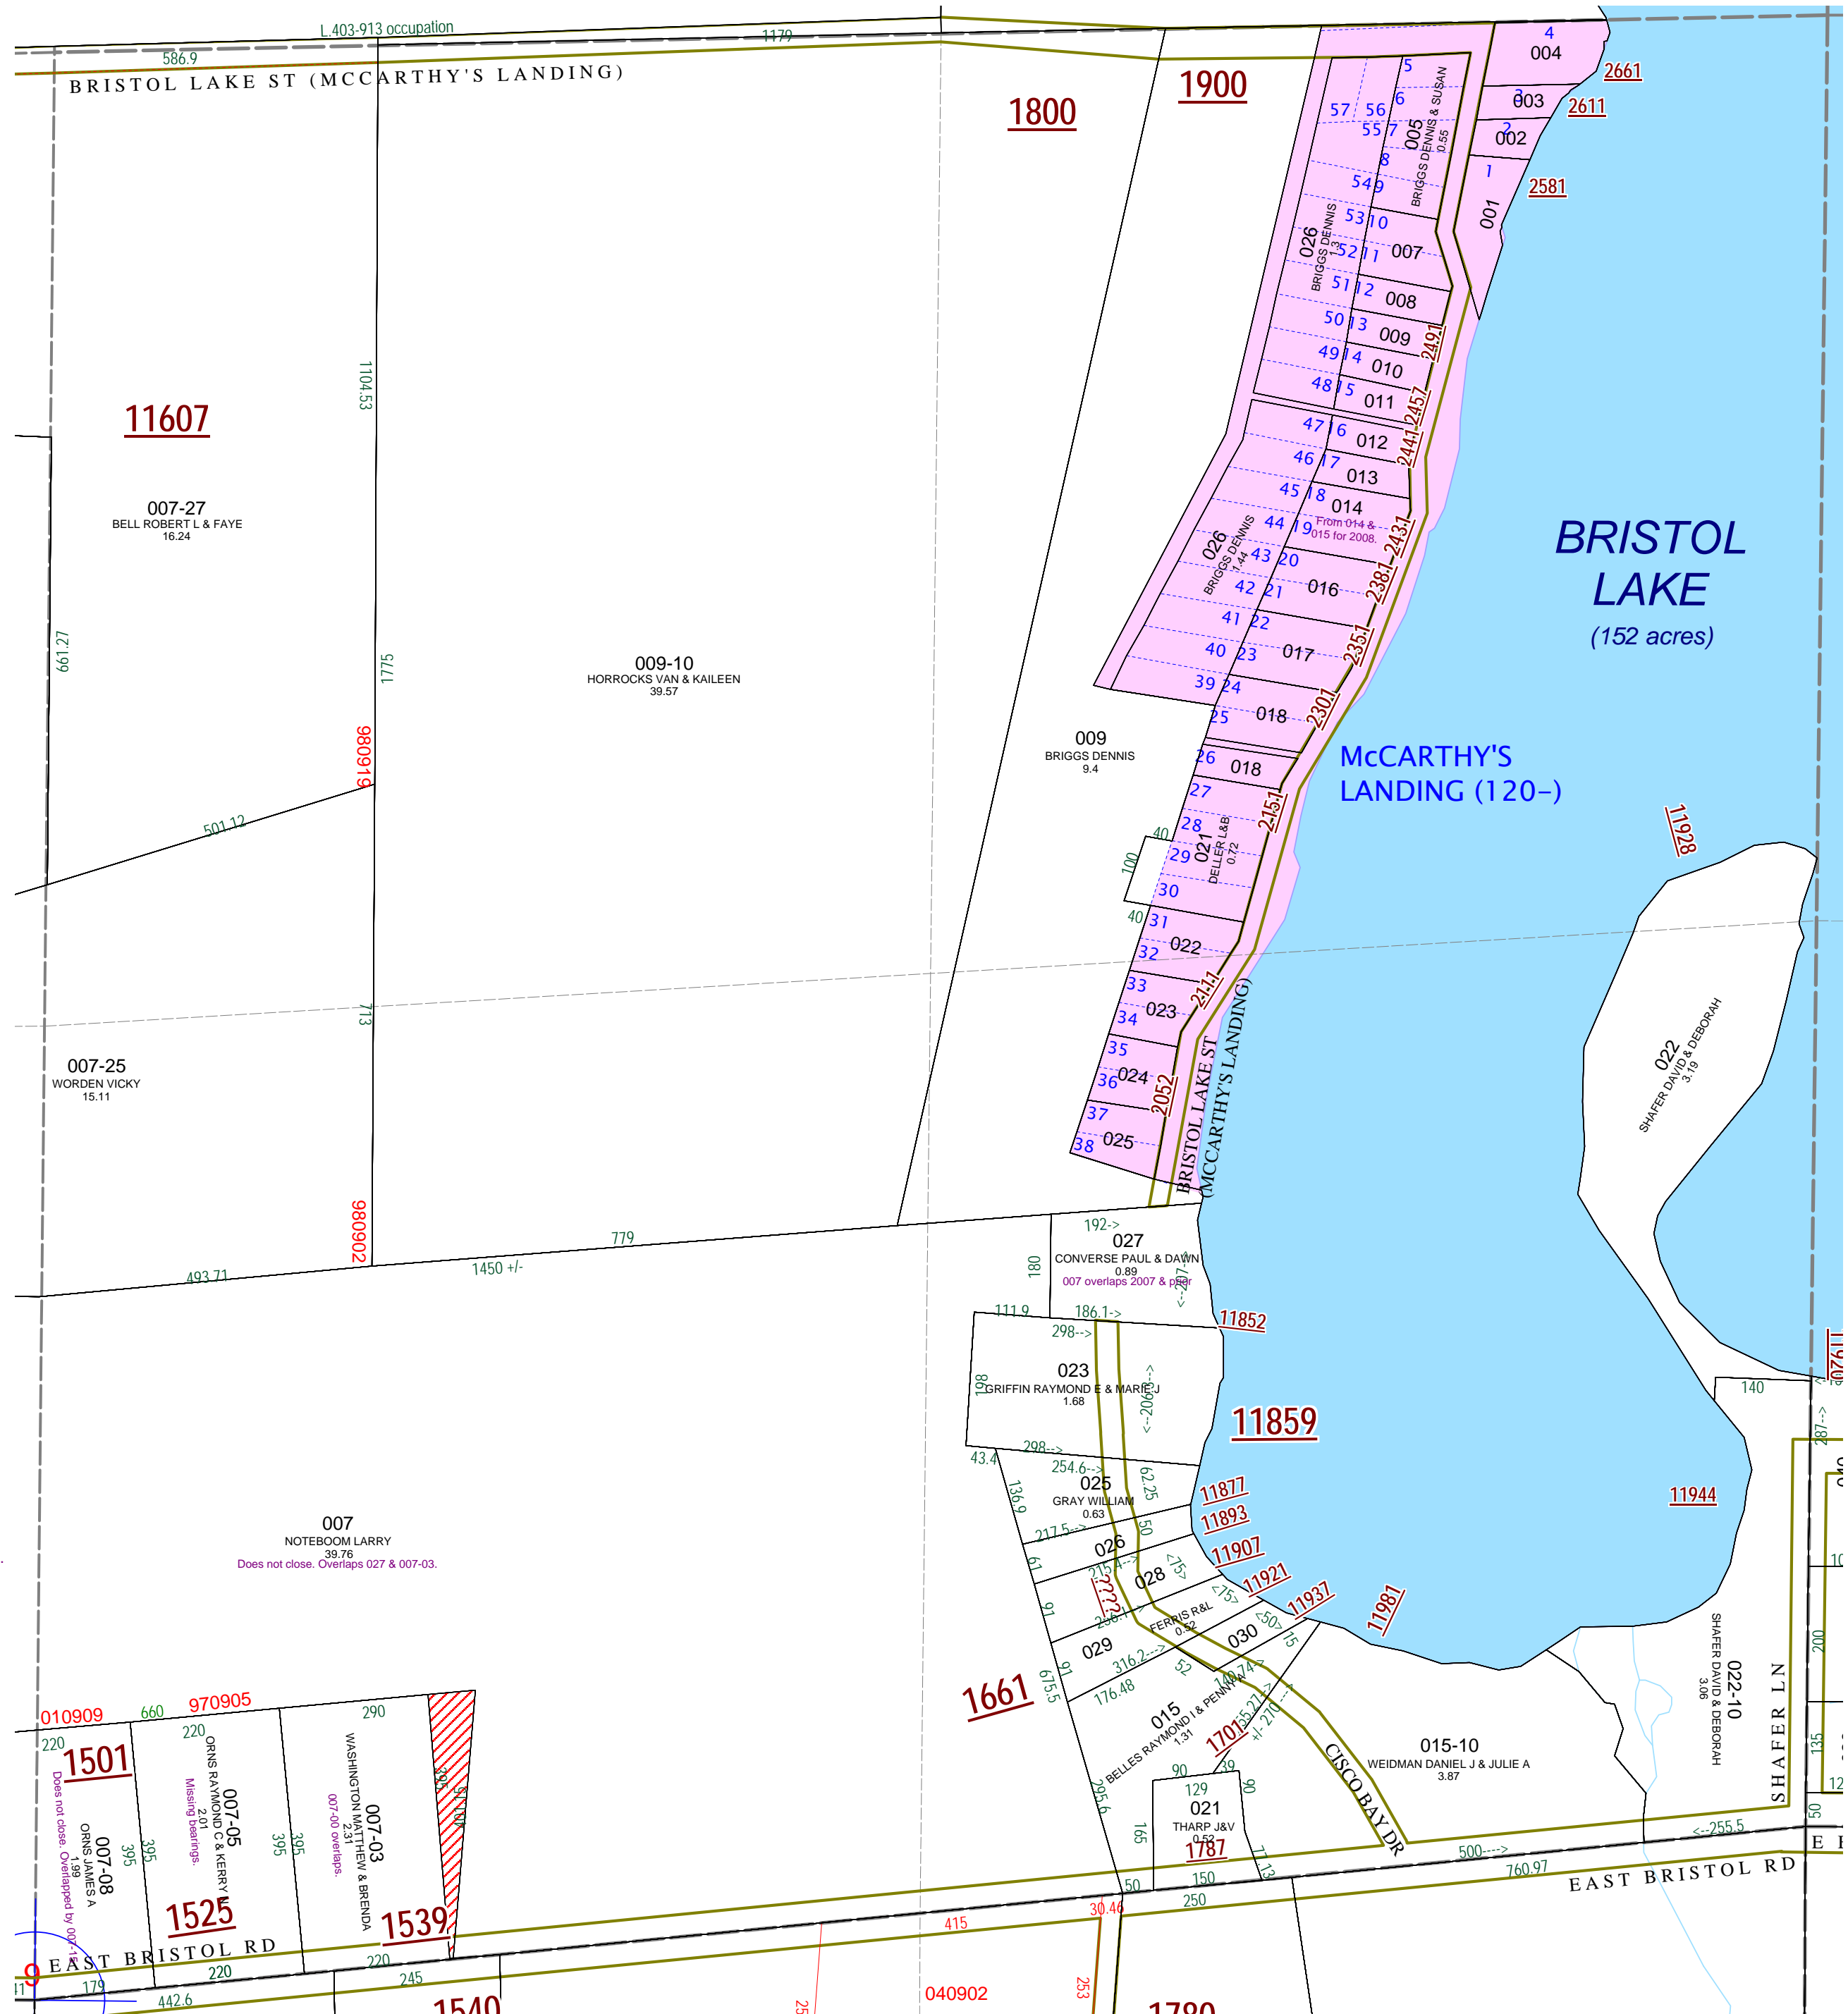

08-09-009-007-00 does not exclude deed to 007-03, and switches survey baselines halfway through description causing it to not close. See split #060903 with survey by Brandt for remainder.

08-09-009-007-03 has a typo, change "401.154 FT" to "401.15FT"
 08-09-009-007-05 is missing its course bearings and has been surveyed by Brandt for split #060903.
 08-09-009-007-08 does not close in tax roll and has been surveyed by Brandt for split #060903.