


Yankee Springs Township
T 3 N R 10 W
Barry County
Michigan


- Address 1234
- Gap
- Overlap
- Real Property
- Personal Property
- Approved Split
- Flat
- Condominium
- Mobile Home Park

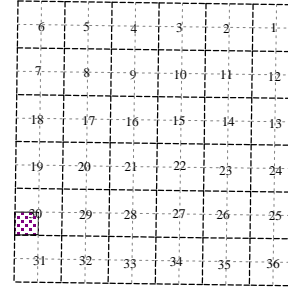

SW 1/4 Section 30
08-16-030-
Scale 1" = 200'



January 2000
Revised July 2001
Revised February 2003
Revised April 2004
Revised October 2005
Revised April 2006
Revised June 2008
All dimensions are from tax roll unless noted below.
D = deeded M or S = surveyed
SR = Surveyor's Record prior to 1915
GLO = Government Land Office circa. 1830

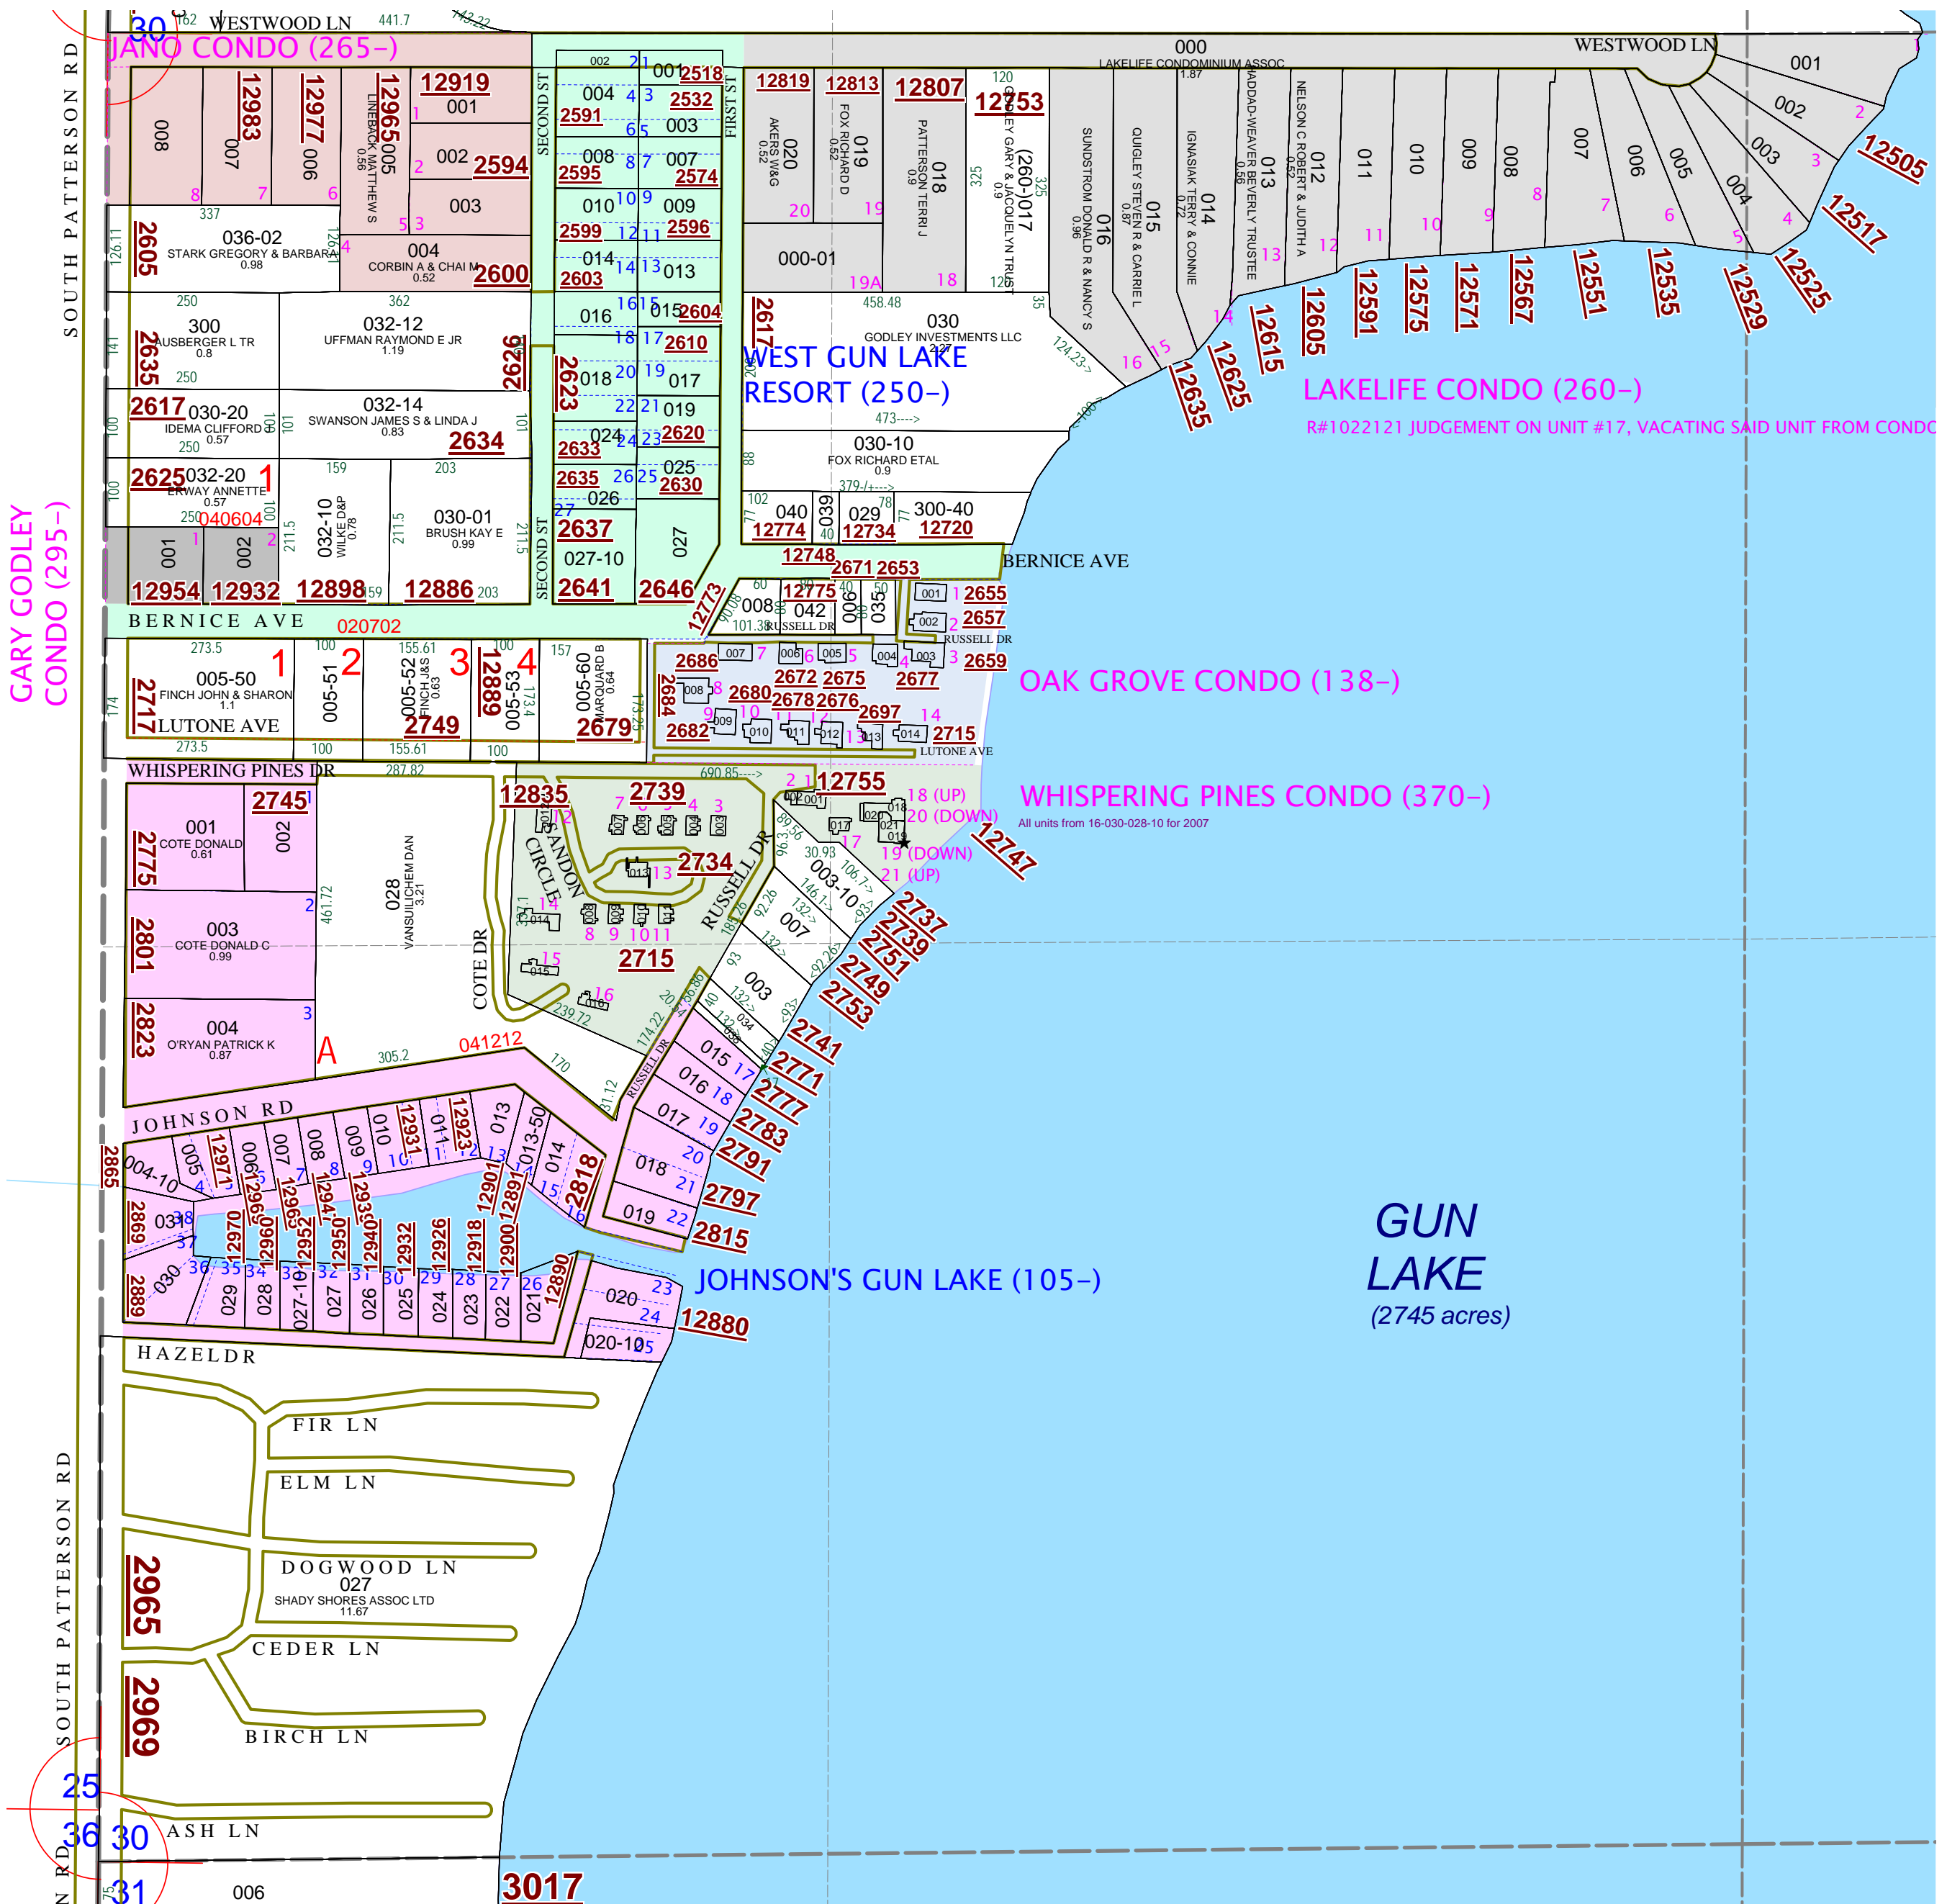

GARY GODLEY CONDO (295-)

SOUTH PATTERSON RD

25
26
27
28
29
30
31

3017

GUN LAKE
(2745 acres)