



Castleton Township T 3 N R 7 W Barry County Michigan

- Address 1234
- Gap
- Overlap
- Real Property
- Personal Property
- Approved Split
- Plat
- Condominium
- Mobile Home Park

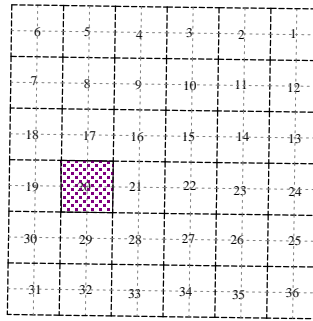


Section 20 08-05-020-

Scale 1" = 400'
 This tax map was compiled for tax administration purposes from county and township records. It does not represent a land survey.
 Barry County Land Information Services
 220 West State Street, Hastings MI 49058
 (269) 945-1292 or <http://www.barrycounty.org/>

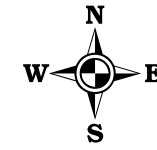

October 1997
 Revised October 1999
 Revised February 2001
 Revised January 2003
 Revised June 2004
 Revised May 2005
 Revised February 2007
 Revised January 2009

All dimensions are from tax roll unless noted below.
 D = deeded M or S = surveyed
 SR = Surveyor's Record prior to 1915
 GLO = Government Land Office circa. 1830

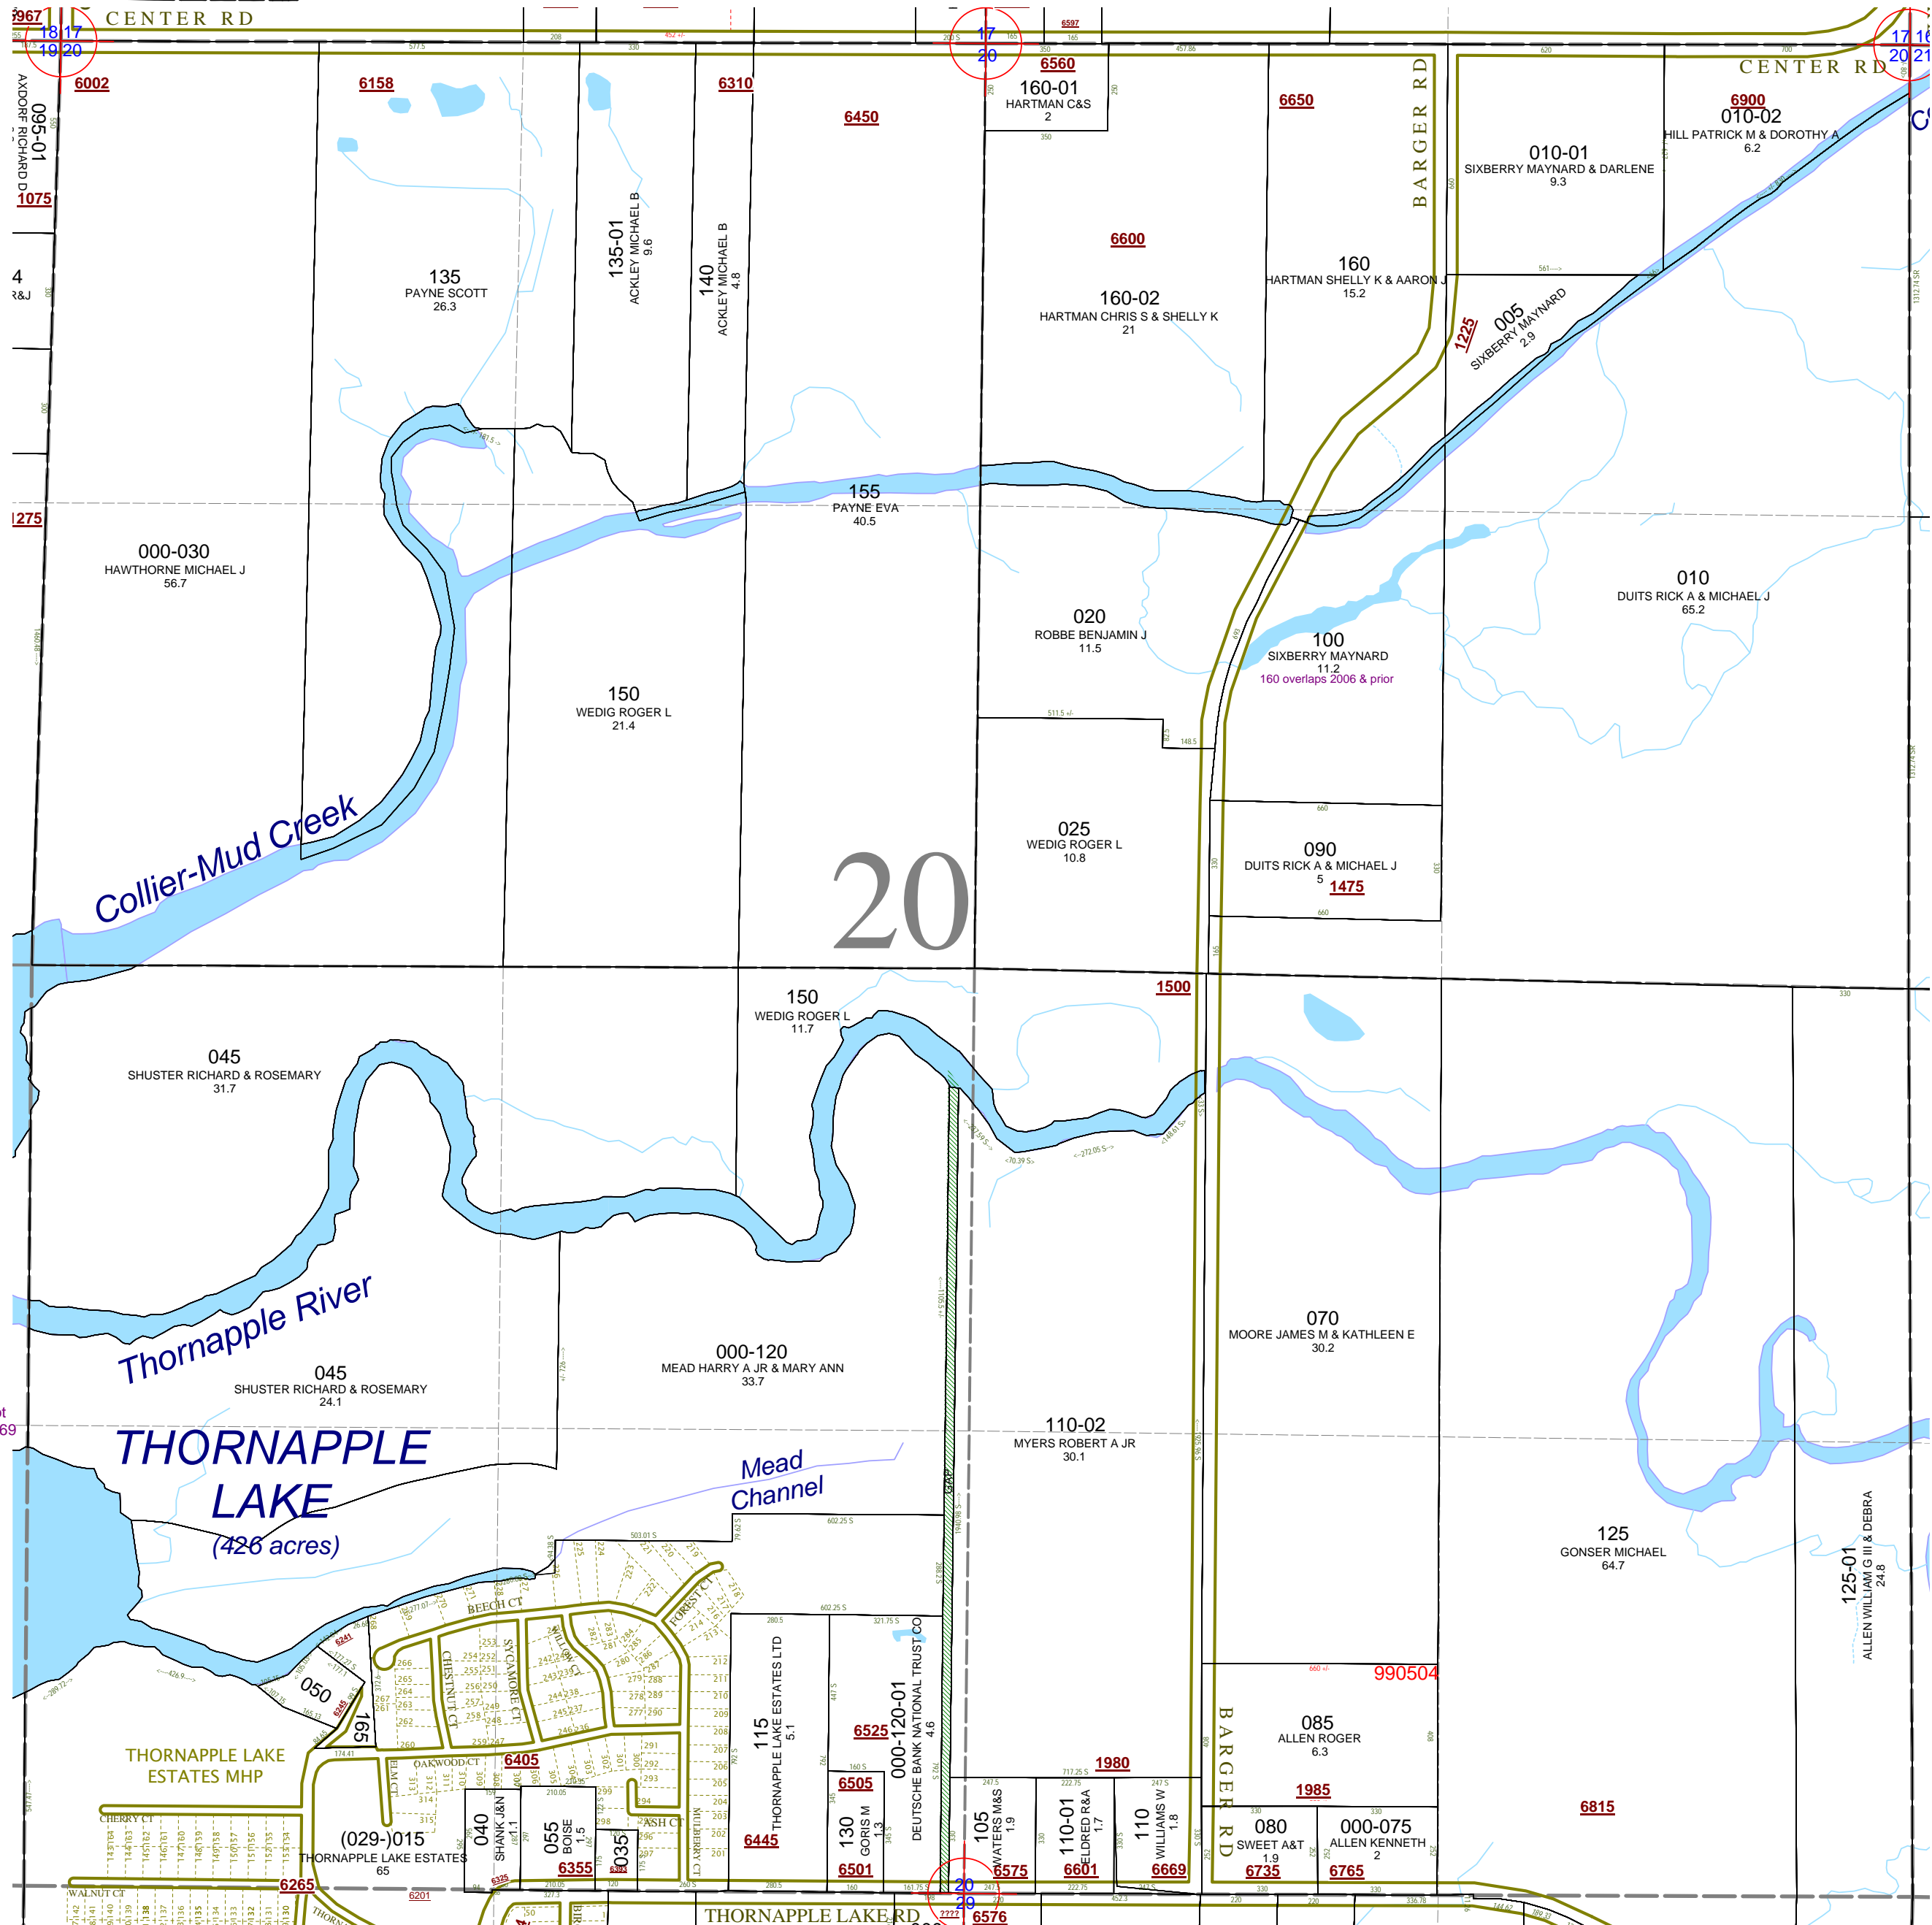

GAP owned by Ivah Kniffen in L.240-547 and not sold onto Comet L.259-58, Greenleaf in L.286-269 or Dull in L.240-547.