



Barry Township  
T 1 N R 9 W  
Barry County  
Michigan

- Gap
- Overlap
- Address
- Real Property
- Personal Property
- Approved Split
- 1999 Waterlevel
- Plat
- Condominium

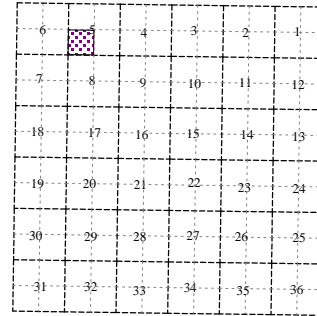

SW 1/4 Section 5  
08-03-005-  
Scale 1" = 200'

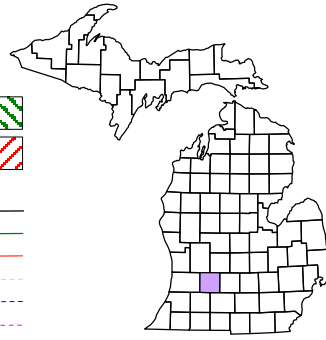


July 1999  
Revised May 2000  
Revised April 2002  
Revised October 2003  
Revised October 2004  
Revised July 2005  
Revised October 2006  
Revised October 2008

This tax map was compiled for tax administration purposes from county and township records. It does not represent a land survey.  
Barry County Land Information Services  
220 West State Street, Hastings MI 49058  
(269) 945-1292 or http://www.barrycounty.org/

All dimensions are from tax roll unless noted below.  
D = deeded M or S = surveyed  
SR = Surveyor's Record prior to 1915  
GLO = Government Land Office circa. 1830

08-03-005-003-00 has text errata at the end of the description and should be described as deeded in R#1055805.

08-03-005-001-00 has text errata at the end of the description and should be described as deeded in R#1044173.

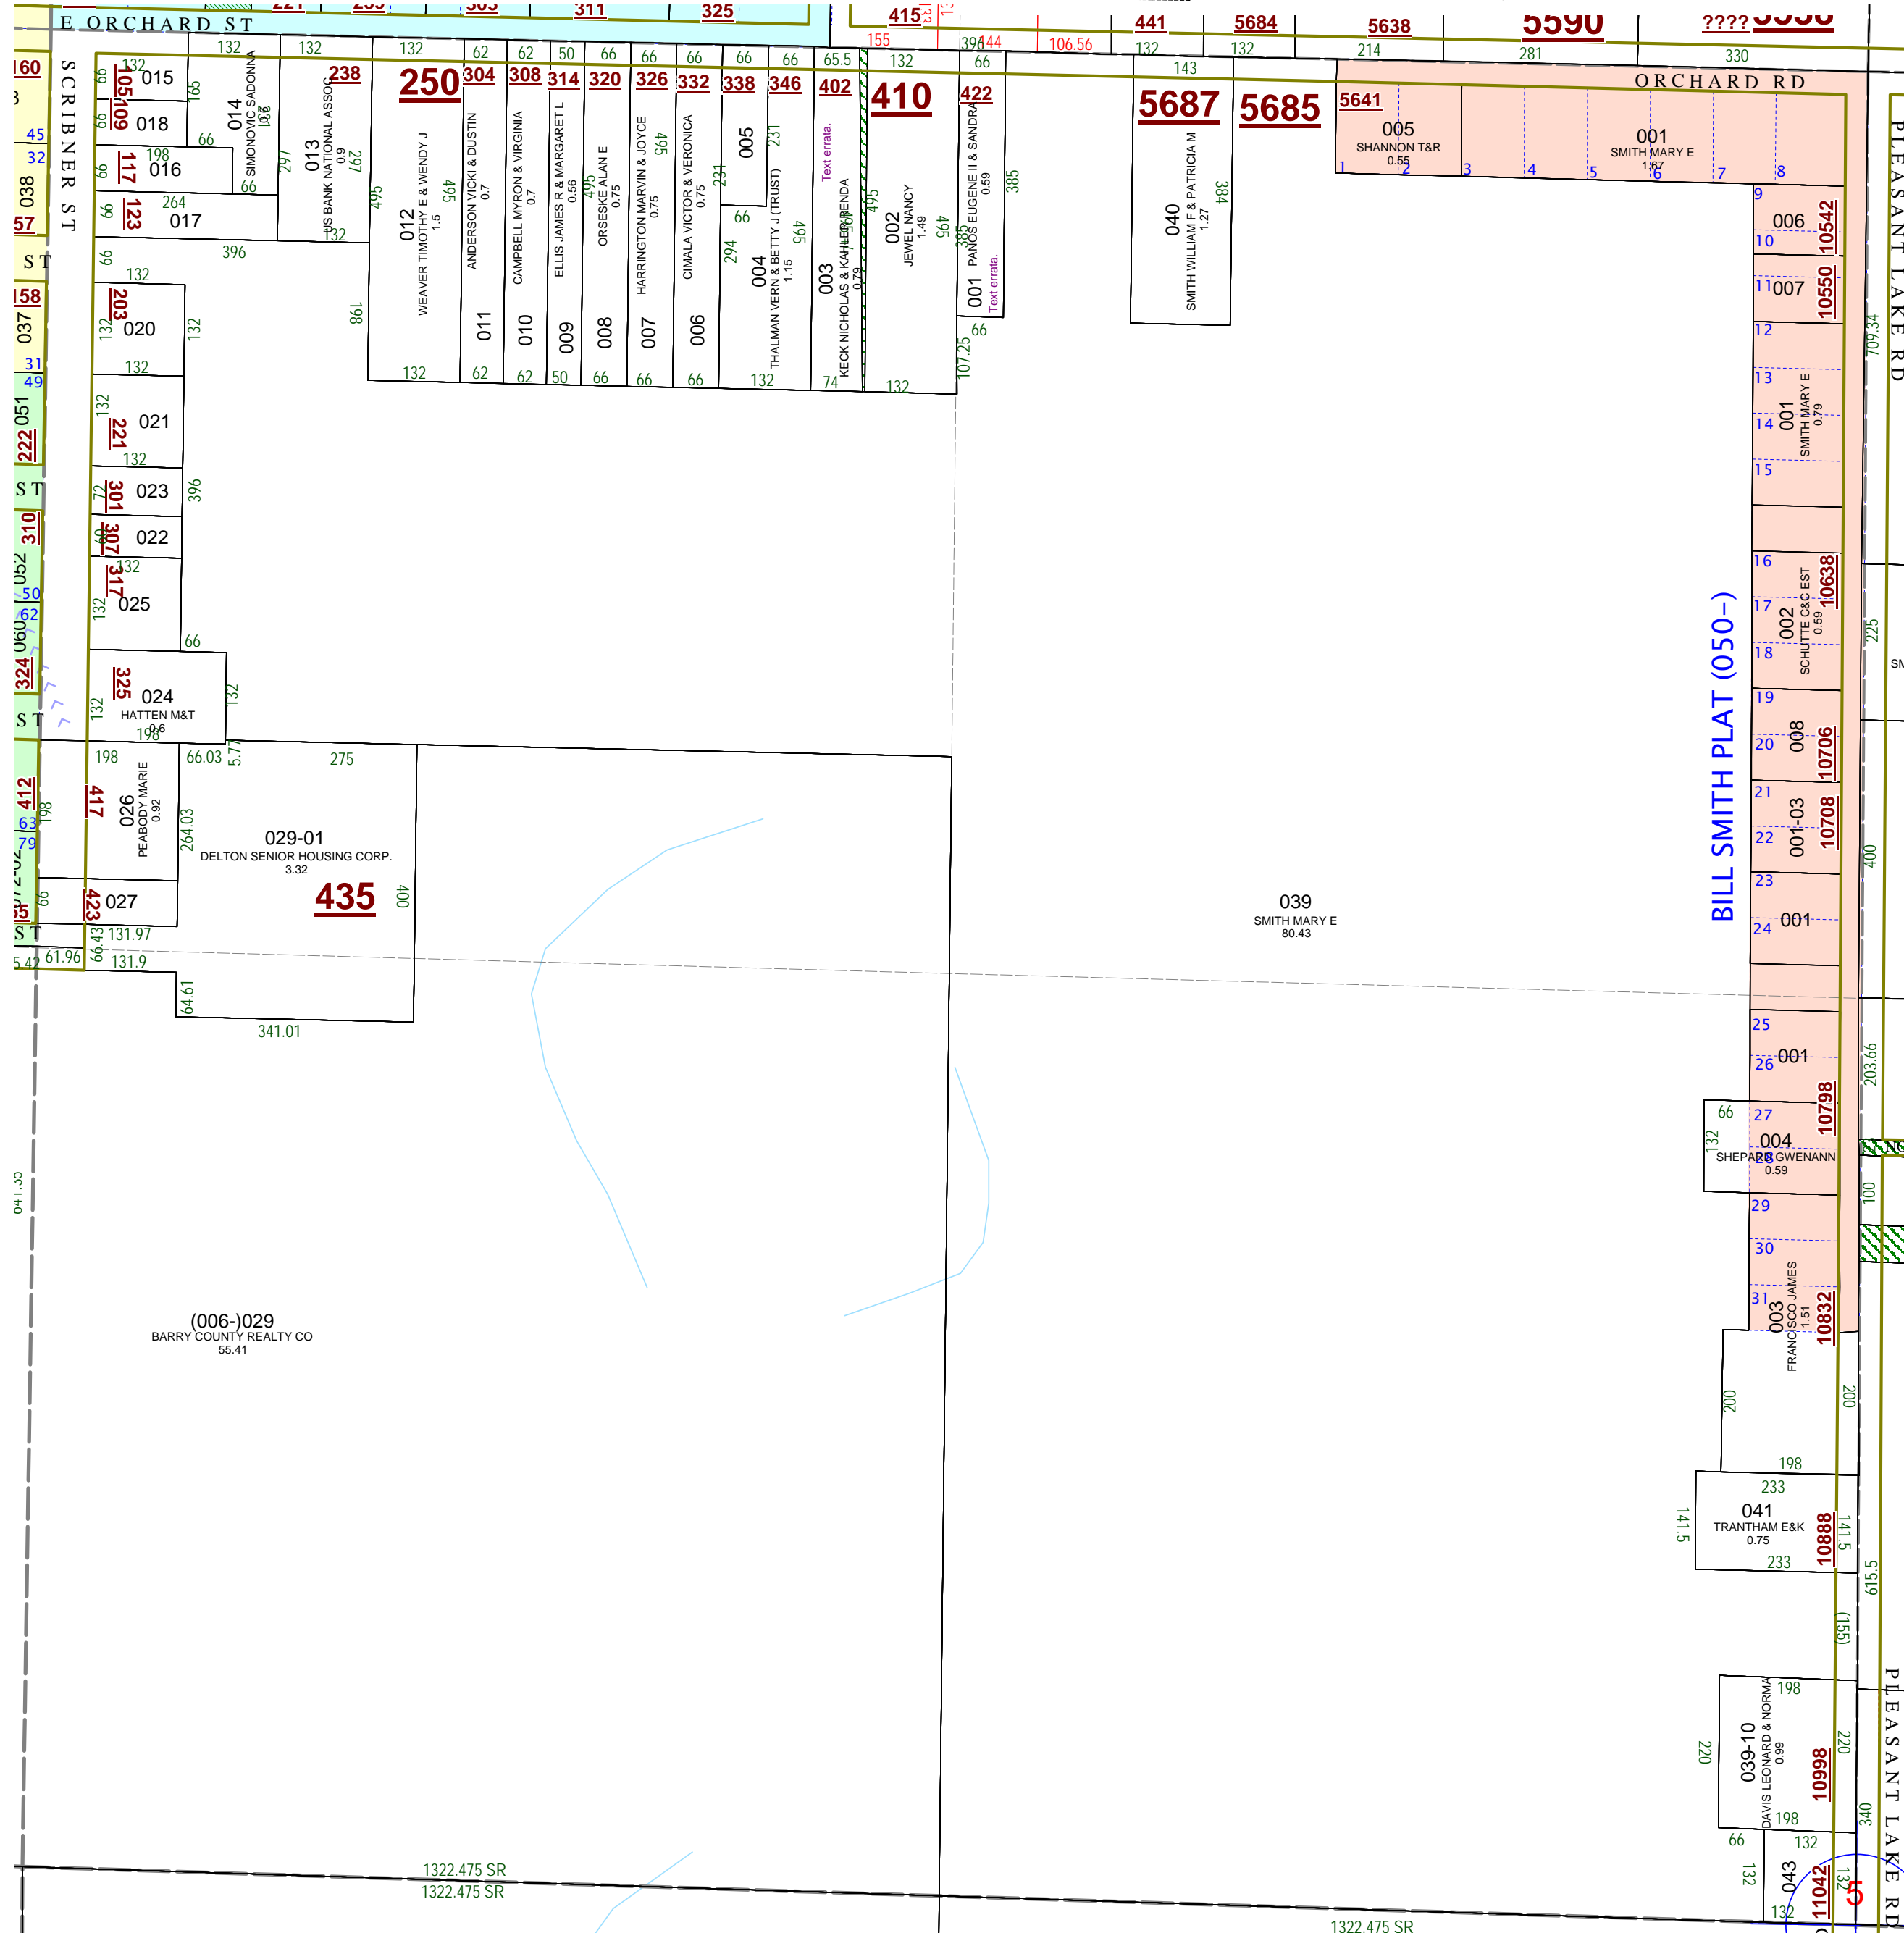

(006-)029  
BARRY COUNTY REALTY CO  
55.41

1322.475 SR  
1322.475 SR

1322.475 SR