


**Carlton Township**  
**T 4 N R 8 W**  
**Barry County**  
**Michigan**


- Address 12345
- Gap
- Overlap
- Real Property
- Personal Property
- Approved Split
- Plat
- Condominium
- Mobile Home Park

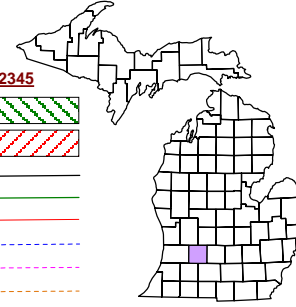

1	2	3	4	5	6
7	8	9	10	11	12
13	14	15	16	17	18
19	20	21	22	23	24
25	26	27	28	29	30
31	32	33	34	35	36


**Section 6**  
**08-04-006-**  
**Scale 1" = 400'**

This tax map was compiled for tax administration purposes from county and township records. It does not represent a land survey. Barry County Land Information Services, 220 West State Street, Hastings MI 49058 (269) 945-1292 or <http://www.barrycounty.org/>

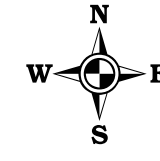

December 1997  
 Revised March 2000  
 Revised June 2001  
 Revised April 2003  
 Revised July 2004  
 Revised May 2005  
 Revised August 2006  
 Revised March 2007  
 Revised October 2008  
 Revised August 2009

All dimensions are from tax roll unless noted below:  
 D = deeded M or S = surveyed  
 SR = Surveyor's Record prior to 1915  
 GLO = Government Land Office circa. 1930

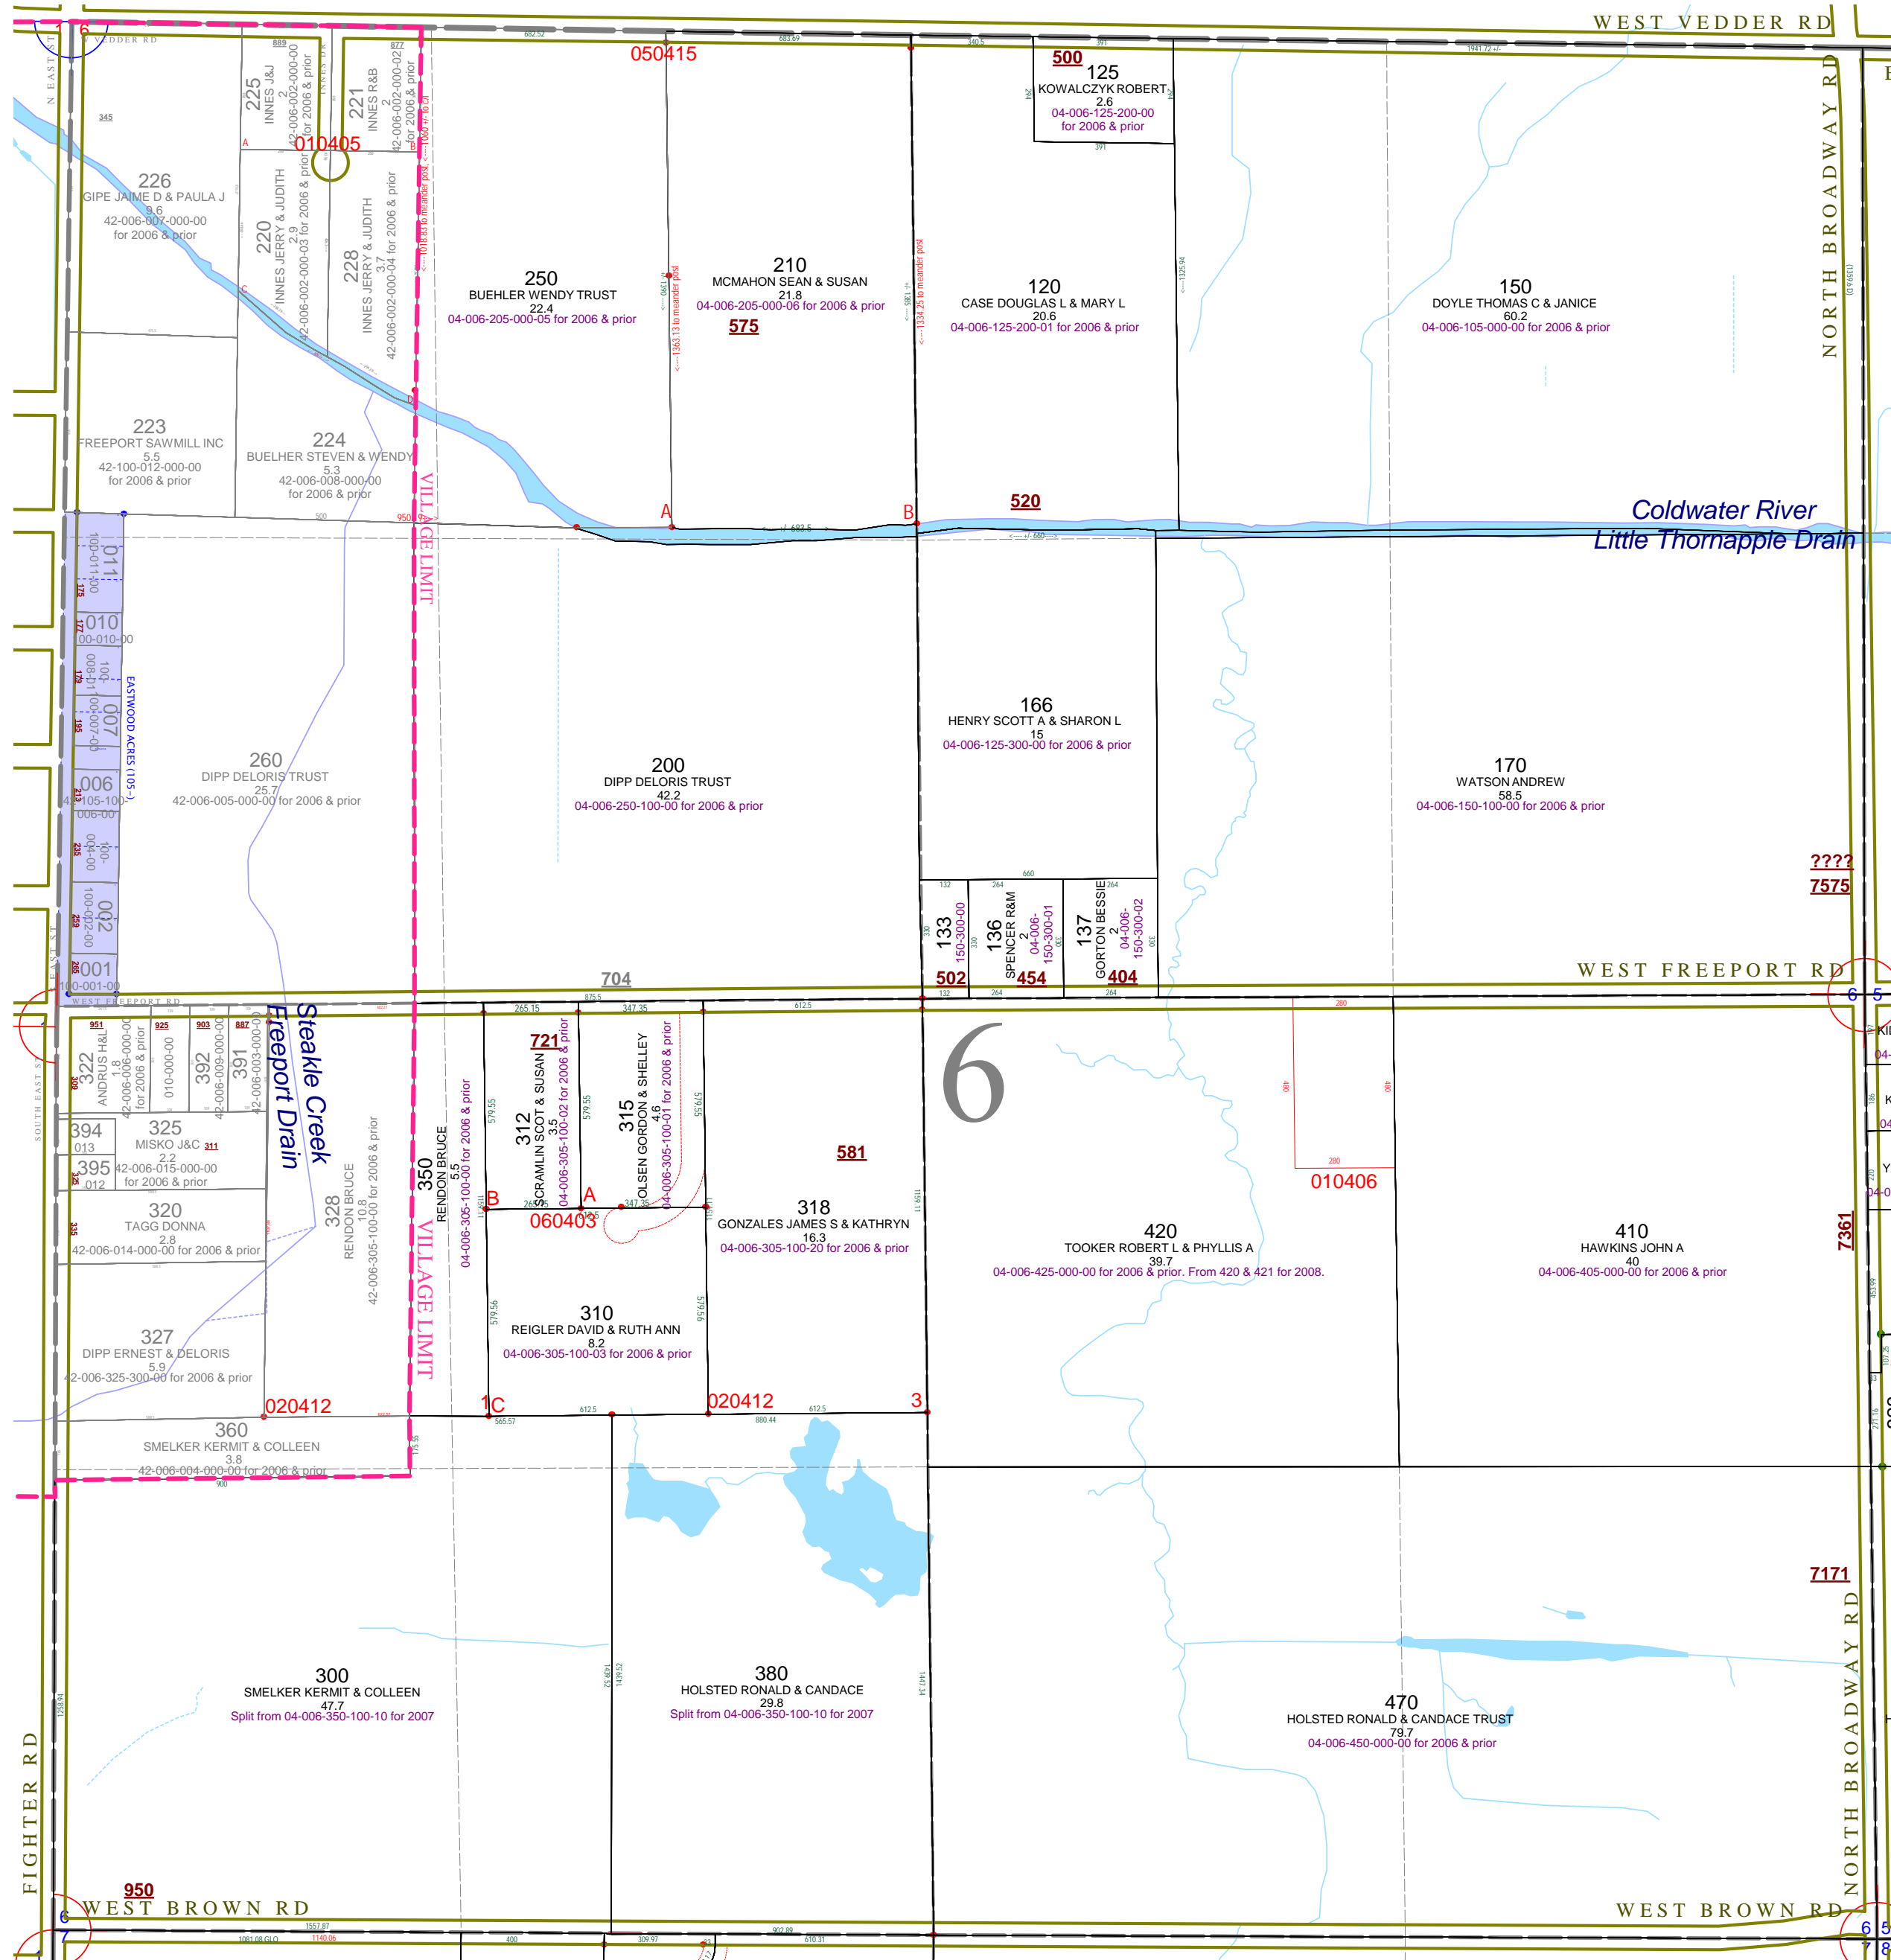

08-04-006-150-00 needs to exclude wedge which remains with parcel in section 5 after relocation of road and sale to Kuperus in #200907310007881.