



Maple Grove Township
T 2 N R 7 W
Barry County
Michigan

- Gap
- Overlap
- Address
- Real Property
- Personal Property
- Approved Split
- Plat
- Condominium
- Mobile Home Park

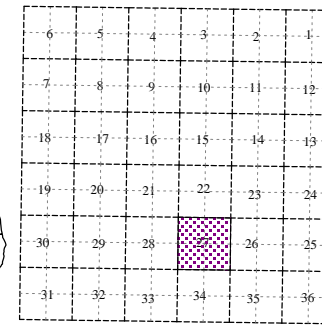


Section 27
08-10-027-
Scale 1"= 400'

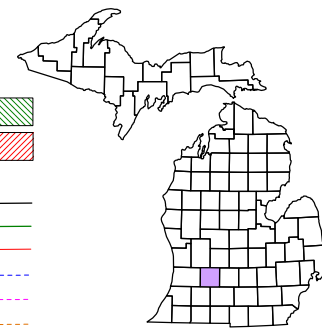

December 1997
Revised February 2000
Revised December 2001
Revised March 2003
Revised June 2004
Revised June 2006
Revised February 2008

All dimensions are from tax roll unless noted below.
D = deeded M or S = surveyed
SR = Surveyor's Record prior to 1915
GLO = Government Land Office circa. 1830

This tax map was compiled for tax administration purposes from county and township records. It does not represent a land survey.
Barry County Land Information Services
220 West State Street, Hastings MI 49058
(269) 945-1292 or <http://www.barrycounty.org/>

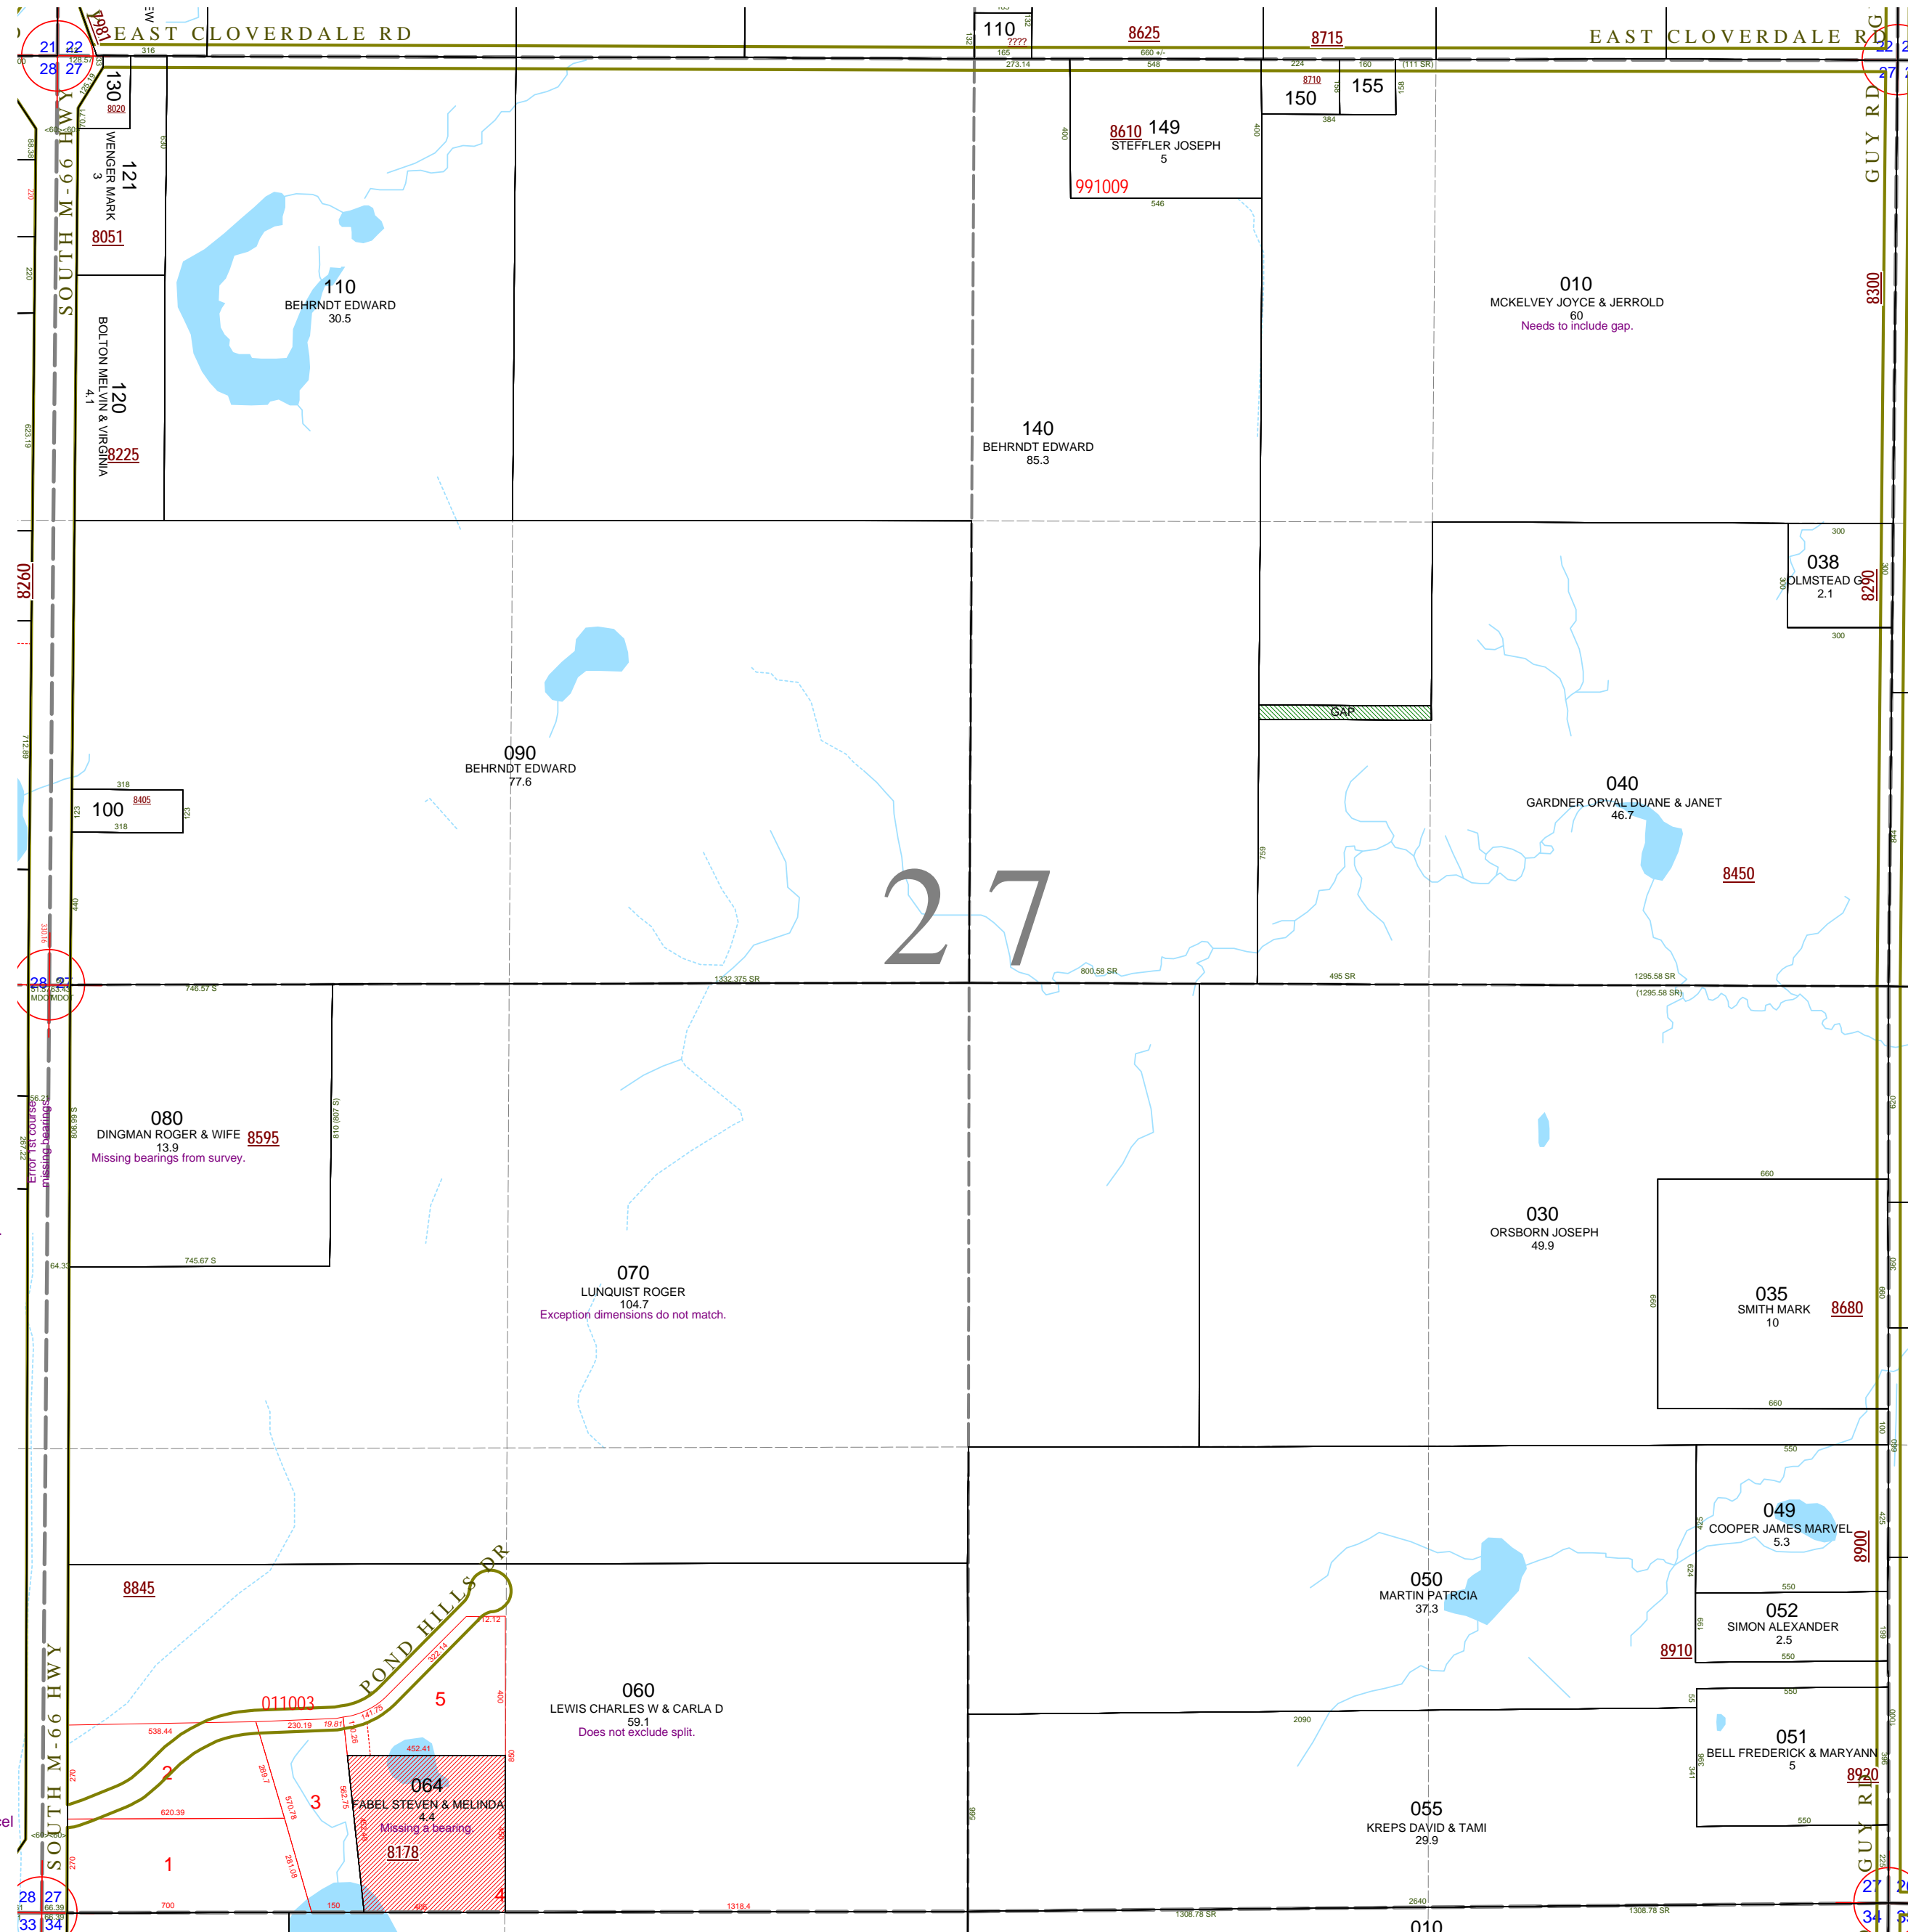

08-10-027-010-00 needs to include gap parcel to its south. See R#1150903.

08-10-027-080-00 has been surveyed in L.1-178.

08-10-027-070-00 the dimensions on the exception don't match 080's description.

08-10-027-060-00 needs to exclude split to 064.

08-10-027-064-00 is missing a bearing. See parcel 4 of split #011003.